
EXISTING FACILITIES LEGEND EXISTING FACILITIES		LITIES LEGEND	FUTURE FACI			FUTURE PROJECTS LEGEND	
TOP ELEV (MSL) NO. FACILITY DESCRIPTION *TOP ELEV NO. FACILITY DESCRIPTION *TOP NO. FACILITY DESCRIPTION	NO.		FACILITY DES	NO.	TOP ELEV (MSL)	PROJECT DESCRIPTION	
(MSL)		CRIPTION	FACILITY DES	NO.		IELD MAINTENANCE AND CENTRAL STORAGE	AIRFI
101 TERMINAL 1 301 AA MAINTENANCE H		HOP .	AUTO SI	F01		NORTHERN TRACT REDEVELOPMENT	
102 TERMINAL 2 615.5 302 AA MAINTENANCE [102	RAGE	TIRE STO	F02		ONSTRUCT TAXIWAY D FROM 6/24 TO TWY R	RECO
103 A CONCOURSE 630 303 AA WAREHOUSE A	199 0.0 103	ORAGE	HEATED ST	F03		NSTRUCT TAXIWAY E FROM TWY S TO TWY P	RECO
104 B CONCOURSE 613.6 304 AA MAINTENANCE OFFICE 8	104	ULT	PAINT VA	F04		NSTRUCT TAXIWAY E FROM TWY P TO TWY L	RECO
105 C CONCOURSE 621.5 305 GATE GOURMET FLIGHT	105	ORAGE	COVERED S	F05		T2 SURFACE PARKING (200 SPACES)	
106 D CONCOURSE 621.8 306 CREDIT UNION	106	ITENANCE	AIRFIELD MAIN	F06		RELOCATION OF PERIMETER FENCE	
107 T2 SUPPORT BUILDING 627 307 HOST FLIGHT KITCHEN	107	RACK	TRUCK BED	F07		RELOCATION OF ACCESS ROAD	
108 AIRPORT TRAFFIC CONTROL TOWER (ATCT) 611.7 308 FUELING SERVICES MAINTEN	108	R	DEICE	F08		ICDONNELL BLVD. RELOCATION PHASE III	M
109 PARKING GARAGE 772.1 309 FUELING SERVICES OPERAT	109	& CANOPY	SECURITY HUT	F09		NE QUADRANT REDEVELOPMENT	
110 PARKING GARAGE 711.6 310 AIRLINE GROUND SERVICE VEHI	110	CANOPY	DIESEL FUEL	F10		BROWNLEIGH SURFACE PARKING LOT	
111 ATTACHED PARKING GARAGE 311 BOEING HANGA	111	CANOPIES	GAS & CNG FUE	F11		SIGNATURE FBO EXPANSION	
112 INTERMEDIATE LOT 312 BOEING HANGA	112	RAGE	SAND STO	F12		TAXIWAY FOXTROT EXTENSION	
201 CARGO CITY #3 315 BUILDING MAINTEN	201	E CANOPY	PLOW STORAG	F13		OFFICE PARKING (50 SPACES)	
202 CARGO CITY #4 401 CENTRAL RECEIVING W/	202	ER .	HANGE	F14		IGNMENT OF PERIMETER RD (24 APPROACH)	REAL
203 CARGO CITY #5 402 LANDSCAPE OFF	203	E	OFFIC	F15		RUNWAY 12R EXTENSION	
204 CARGO CITY #1 403 MAINTENANCE BUILDIN	204	PANSION	TERMINAL EX	F16	+	GNMENT OF PERIMETER RD (12R APPROACH)	REALIC
205 CARGO CITY #2 404 MAINTENANCE BUILDIN	205	EXPANSION	PARKING GARAGI	F17		REALIGNMENT OF BANSHEE RD	
207 COMMERCIAL AIR CARGO FACILITY 595.7 405 SAND STORAGE	207					WAY B REALIGNMENT FROM TWY S TO TWY T	TAXIV
208 UNITED PARCEL SERVICE 598.1 406 MAIN POWER PLANT & COO	208				+	WATER CREEK CULVERT EXTENSION SOUTH	10.10.000.000.000
209 SIGNATURE FLIGHT SUPPORT 407 AIRFIELD VAULT - ELECTRI	209					TAXIWAY LIMA REALIGNMENT	0022
210 SIGNATURE FLIGHT SUPPORT 408 SOUTHWEST AIRL	210			-	+	TAXIWAY KILO REALIGNMENT	
211 SIGNATURE FLIGHT SUPPORT 409 NORTH ARFF STA	211				+	TERMINAL REDEVELOPMENT	
212 SIGNATURE FLIGHT SUPPORT 410 MEDICAL SUPPLIES B	212			_			
213 SIGNATURE FLIGHT SUPPORT 411 AIRFIELD GENERAL B	213						
214 AA MAIL SORT FACILITY 412 COOLING TOW	214						
216 SNOW MAINTENANCE BARN 413 TERMINAL SUBSTA	216						

	EXISTING FACILITIES LEGEND		EXISTING FACILITIES LEGEND		
NO.	FACILITY DESCRIPTION	*TOP ELEV (MSL)	NO.	FACILITY DESCRIPTION	*TOP ELEV (MSL)
301	AA MAINTENANCE HANGAR		414	AIRFIELD ELECTRICAL VAULT #2	562.7
302	AA MAINTENANCE DOCK	593.3	415	TRADE MART BUILDING (OFFICES)	580.4
303	AA WAREHOUSE AREA	593.5	416	WEST ARFF STATION	
304	AA MAINTENANCE OFFICE & SHOP AREA	579.4	417	AIRFIELD ELECTRICAL VAULT #3	600
305	GATE GOURMET FLIGHT KITCHEN	588.7	418	BATCH PLANT TRAILER	
306	CREDIT UNION	551.1	419	AIRFIELD SUBSTATION	
307	HOST FLIGHT KITCHEN (VACANT)	585	420	AIRPORT OFFICE BUILDING / TRANSSTATE AIRLINES	
308	FUELING SERVICES MAINTENANCE BUILDING	577.1	421	ENVIRONMENTAL REMEDIATION CONSTRUCTION TRAILERS	
309	FUELING SERVICES OPERATIONS BUILDING	580.7	422	VACANT	588.5
310	AIRLINE GROUND SERVICE VEHICLE MAINTENANCE	574.8	423	GLYCOL EFFLUENT TANK	
311	BOEING HANGAR	576.4	424	FEDERAL REMOTE TRANSCEIVER	
312	BOEING HANGAR	612.6	425	FEDERAL REMOTE TRANSCEIVER	
315	BUILDING MAINTENANCE		426	ELECTRICAL SUBSTATION	
401	CENTRAL RECEIVING WAREHOUSE		501	AIRPORT POLICE - K9 UNIT	582
402	LANDSCAPE OFFICE		504	HIGH / LOW BAY HANGAR (VACANT)	613
403	MAINTENANCE BUILDINGS C & D		505	TRANSSTATES MAINTENANCE HANGAR / ATS JET CENTER	
404	MAINTENANCE BUILDINGS A & B		506	PAINT SHOP (VACANT)	
405	SAND STORAGE		507	BOEING FACILITY	620.5
406	MAIN POWER PLANT & COOLING TOWERS		508	BOEING TEST BUILDING	
407	AIRFIELD VAULT - ELECTRICAL VAULT #1		509	BOEING AIRCRAFT SHELTERS	561.5
408	SOUTHWEST AIRLINES		510	BOEING AIRCRAFT ASSEMBLY	585.3
409	NORTH ARFF STATION		511	FORMER BRIDGETON CITY HALL	
410	MEDICAL SUPPLIES BUILDING		527	NORTH ARFF	
411	AIRFIELD GENERAL BUILDING	562.7	528	VACANT	
412	COOLING TOWER	580.4	529	VACANT	
413	TERMINAL SUBSTATION	574.7			

	DRA	WING LEG	1
EXISTING	3 I	FUTURE	DESCRIPTION
		BUILDINGS	
		N\A	BUILDING - AIRPORT OWNED
1		N\A	BUILDING - LEASED BY OTHERS
		N\A	BUILDING - OWNED BY OTHERS
		N\A	OFF - AIRPORT
N\A			2012-2017
N\A			2018-2023 (PHASE I)
N\A			2023-2028 (PHASE II)
N\A			2028-ULTIMATE (PHASE III)
N\A			DEMO
	(XXX)		BUILDING NUMBER
	PARKIN	IG STRUCTURES	LOTS
			AIRPORT - OWNED LOT
			OTHER - OWNED LOT
	///////////////////////////////////////		AIRPORT GARAGE
NEW PAVEMENT	IMPROVED PAVEMENT	DEMO PAVEMENT	
			2012-2017
	NA		2018-2023 (PHASE I)
			2023-2028 (PHASE II)
	NA		2028-ULTIMATE (PHASE III)
			ROAD 2012-2017
		4 / / /	ROAD 2018-2023 (PHASE I)
			ROAD 2028-ULTIMATE (PHASE III)
	P;	##)	PROJECT NUMBER
	(F;	##)	FACILITY NUMBER

LEGEND OF PREFIXES


EXISTING	DRAWING LE	DESCRIPTION
EXISTING		DESCRIPTION
	OTHER	
APPROACH DEPARTURE APP/DEP	APP/DEP	RUNWAY PROTECTION ZONE (RPZ
F	PIR	PRECISION INTRUMENT RUNWAY (PIR)
RSA	<i>F-RSA</i>	RUNWAY SAFETY AREA (RSA)
R <u>OFA</u>	F-ROFA	RUNWAY OBJECT FREE AREA (OFA
	<u>-</u>	CENTRAL PORTION OF RPZ
		RUNWAY VISIBILITY ZONE (RVZ)
<u>B</u>	BRL	35' BUILDING RESTRICTION LINE (BRL)
-	 	AIRPORT REFERENCE POINT (ARP)
<u> </u>	Δ	PACS & SACS
	*******	MOANG COMPLEX
33333		AIRPORT FUEL FARM
		RENT-A-CAR LOT
-× × × × × × ×		- FENCE
	L	AIRPORT PROPERTY LINE
	— 10' —	GROUND CONTOURS AT 10' INTERVALS
		CREEK
		DETENTION BASIN
		CULVERT
		LOCALIZER (LOC)
	-	GLIDE SLOPE (GS)
		PAPI
		EXTENDED CENTERLINE
2	08	GATE NUMBER
	\boxtimes	UTILITY TOWER
		PRECISION OBSTACLE FREE ZONE (POFZ)
		APPROACH LIGHT SYSTEM

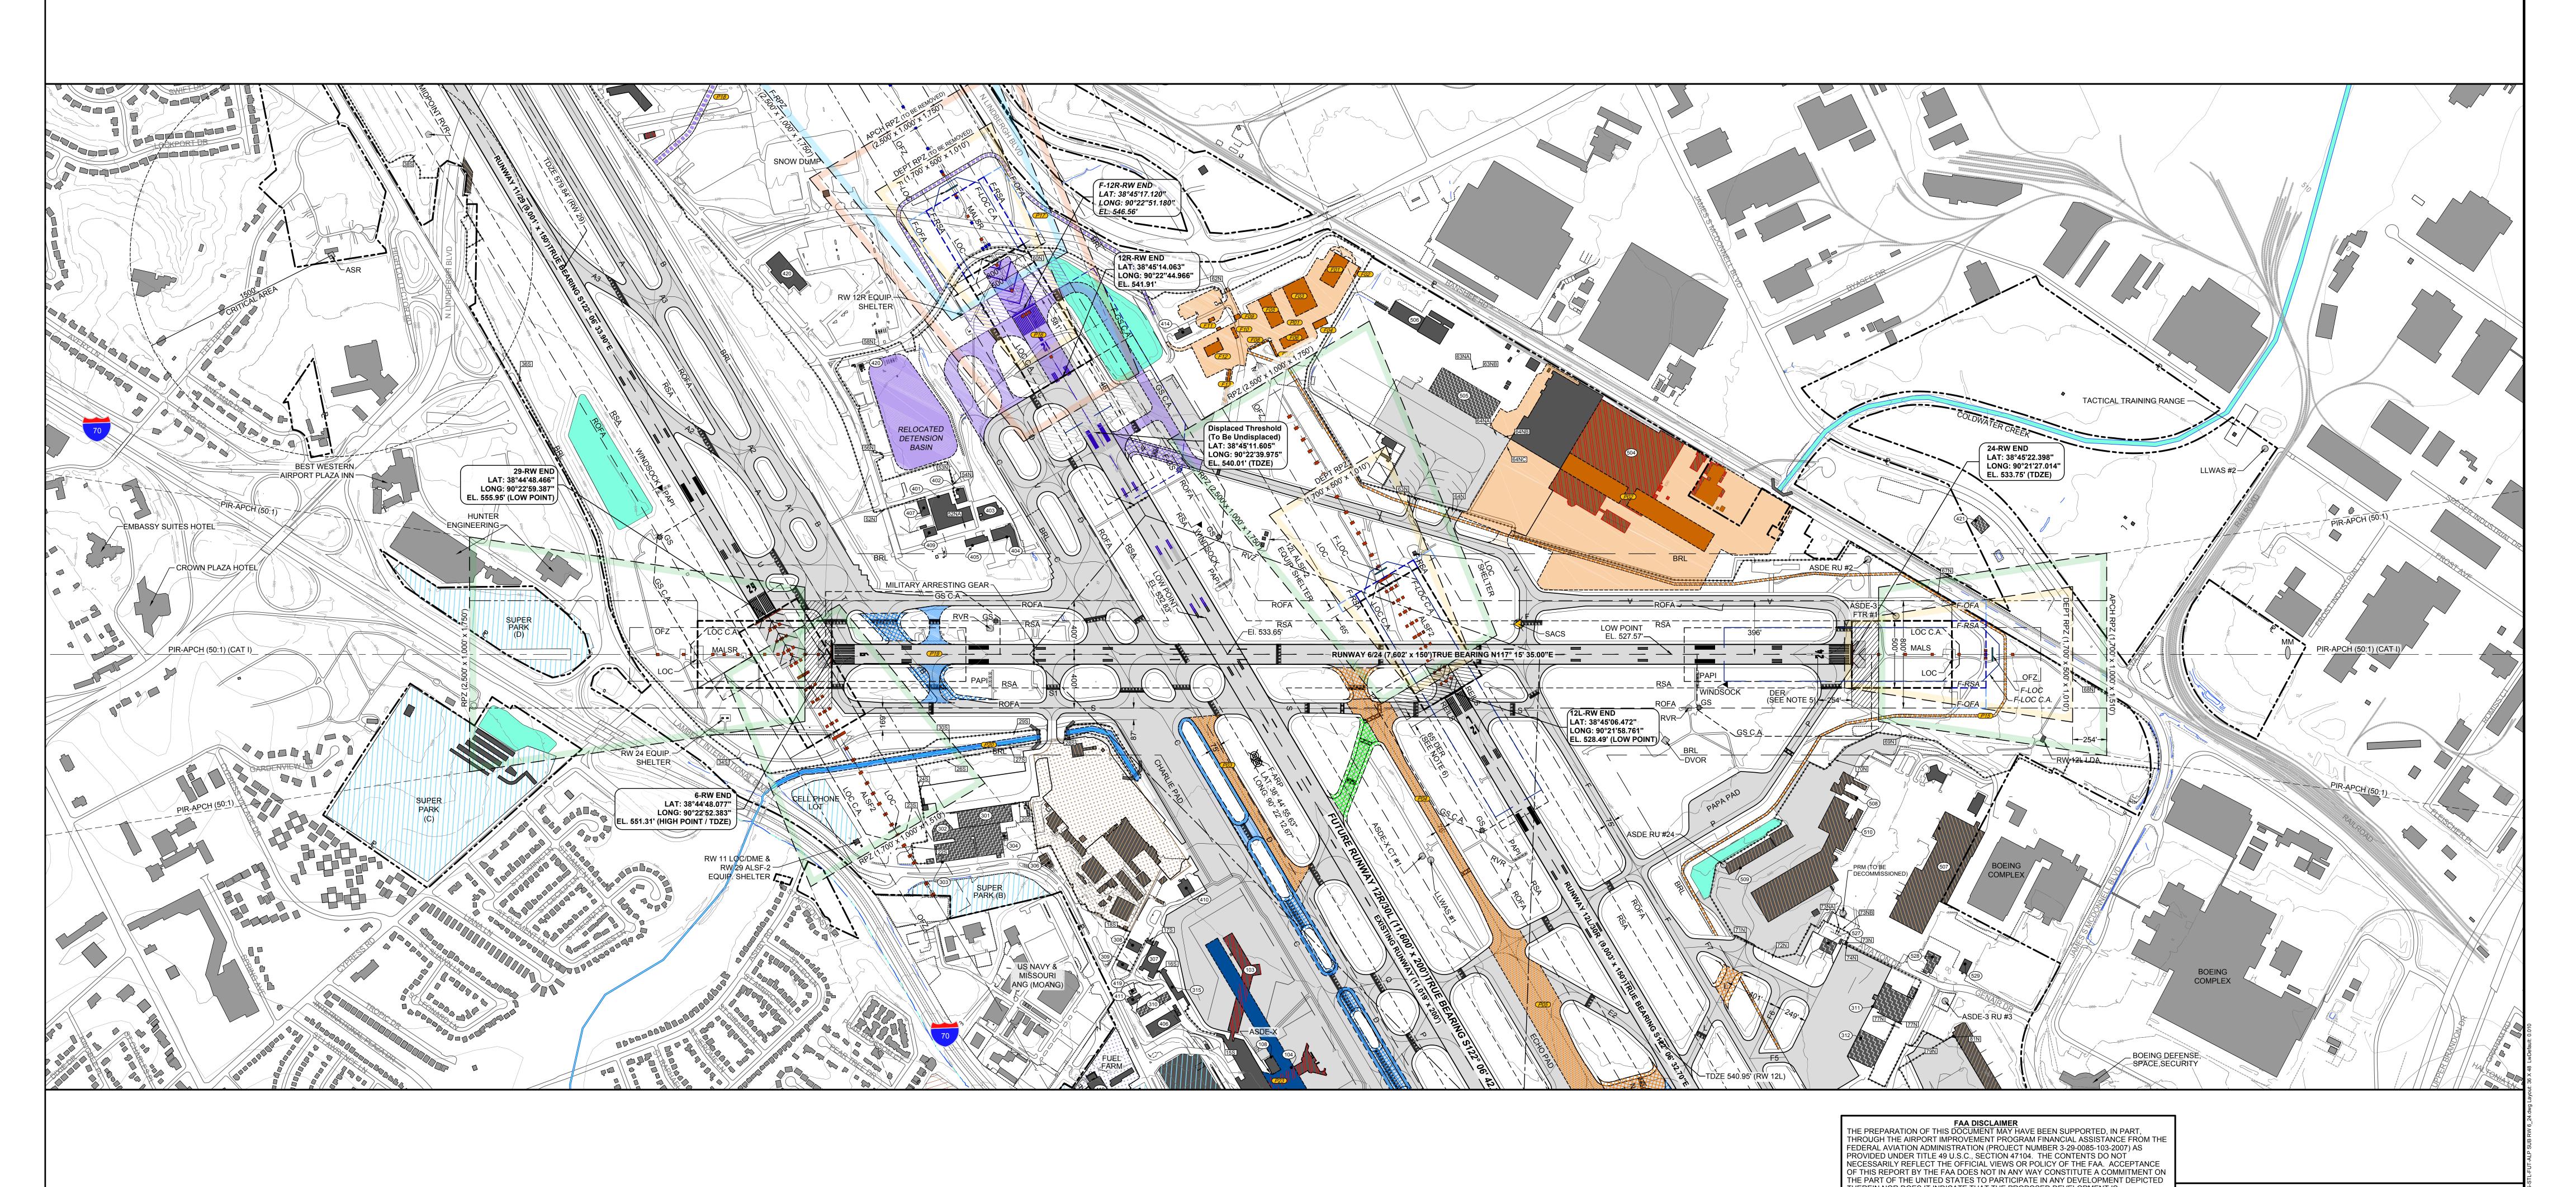

Revision Description

Airport Planning Department

Revision Description

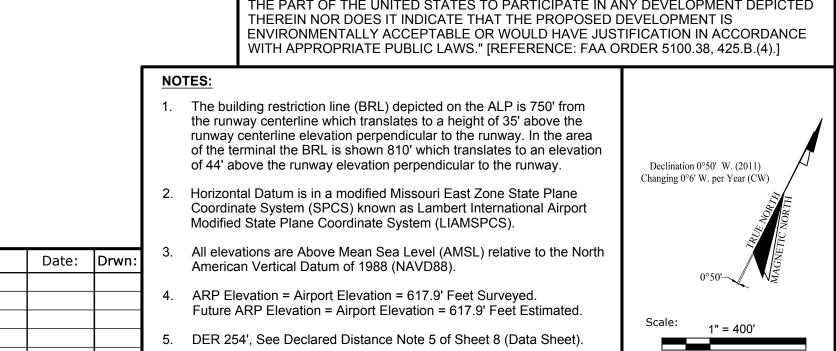

DER 65', See Declared Distance Note 2 of Sheet 8 (Data Sheet).

0 0 40 Graphic Scale in Feet LAMBERT-ST. LOUIS
INTERNATIONAL AIRPORT*

FUTURE AIRPORT SUB
LAYOUT PLAN - RW 6/24

Drawing:
05-STL-FUT-ALP SUB RW 6_24

Drawn by:
F.L.L.

Sheet:

Sheet:

5 OF 37