


EXISTING FACILITIES LEGEND		
NO.	FACILITY DESCRIPTION	*TOP ELEV (MSL)
101	TERMINAL 1	
102	TERMINAL 2	615.5
103	A CONCOURSE	630
104	B CONCOURSE	613.6
105	C CONCOURSE	621.5
106	D CONCOURSE	621.8
107	T2 SUPPORT BUILDING	627
108	AIRPORT TRAFFIC CONTROL TOWER (ATCT)	611.7
109	PARKING GARAGE	772.1
110	PARKING GARAGE	711.6
111	ATTACHED PARKING GARAGE	
112	INTERMEDIATE LOT	
201	CARGO CITY #3	
202	CARGO CITY #4	
203	CARGO CITY #5	
204	CARGO CITY #1	
205	CARGO CITY #2	
207	COMMERCIAL AIR CARGO FACILITY	595.7
208	UNITED PARCEL SERVICE	598.1
209	SIGNATURE FLIGHT SUPPORT	
210	SIGNATURE FLIGHT SUPPORT	
211	SIGNATURE FLIGHT SUPPORT	
212	SIGNATURE FLIGHT SUPPORT	
213	SIGNATURE FLIGHT SUPPORT	
214	AA MAIL SORT FACILITY	
216	SNOW MAINTENANCE BARN	
301	AA MAINTENANCE HANGAR	
302	AA MAINTENANCE DOCK	593.3
303	AA WAREHOUSE AREA	593.5
304	AA MAINTENANCE OFFICE & SHOP AREA	579.4
305	GATE GOURMET FLIGHT KITCHEN	588.7
306	CREDIT UNION	561.1
307	HOT FLIGHT KITCHEN (VACANT)	555
308	FUELING SERVICES MAINTENANCE BUILDING	571.1
309	FUELING SERVICES OPERATIONS BUILDING	580.7
310	AIRLINE GROUND SERVICE VEHICLE MAINTENANCE	574.8
311	BOEING HANGAR	576.4
312	BOEING HANGAR	612.6
315	BUILDING MAINTENANCE	
401	CENTRAL RECEIVING WAREHOUSE	
402	LANDSCAPE OFFICE	
403	MAINTENANCE BUILDINGS C & D	
404	MAINTENANCE BUILDINGS A & B	
405	SAND STORAGE	
406	MAIN POWER PLANT & COOLING TOWERS	
407	AIRFIELD VAULT - ELECTRICAL VAULT #1	
408	SOUTHWEST AIRLINES	
409	NORTH ARFF STATION	
410	MEDICAL SUPPLIES BUILDING	
411	AIRFIELD GENERAL BUILDING	562.7
412	COOLING TOWER	580.4
413	TERMINAL SUBSTATION	574.7
414	AIRFIELD ELECTRICAL VAULT #2	562.7
415	TRADE MART BUILDING (OFFICES)	580.4
416	WEST ARFF STATION	
417	AIRFIELD ELECTRICAL VAULT #3	600
418	BATCH PLANT TRAILER	
419	AIRFIELD SUBSTATION	
420	AIRPORT OFFICE BUILDING / TRANSSTATE AIRLINES	
421	ENVIRONMENTAL REMEDIATION CONSTRUCTION TRAILERS	
422	VACANT	588.5
423	GLYCOL EFFLUENT TANK	
424	FEDERAL REMOTE TRANSCENER	
425	FEDERAL REMOTE TRANSCENER	
426	ELECTRICAL SUBSTATION	
501	AIRPORT POLICE - K9 UNIT	582
504	HIGH/LOW BAY HANGAR (VACANT)	613
505	TRANSTATES MAINTENANCE HANGAR / ATS JET CENTER	
506	PAINT SHOP (VACANT)	
507	BOEING FACILITY	620.5
508	BOEING TEST BUILDING	
509	BOEING AIRCRAFT SHELTERS	561.5
510	BOEING AIRCRAFT ASSEMBLY	585.3
511	FORMER BRIDGESTON CITY HALL	
527	NORTH ARFF	
528	VACANT	
529	VACANT	

\*Note: Building Top Elevations indicated are taken from the 2008 ALP or have been provided by Lambert - St. Louis International Airport.

FUTURE FACILITIES LEGEND		
NO.	FACILITY DESCRIPTION	TOP ELEV (MSL)
F16	TERMINAL EXPANSION	
F17	PARKING GARAGE EXPANSION	

FUTURE PROJECTS LEGEND		
NO.	PROJECT DESCRIPTION	TOP ELEV (MSL)
P04	RECONSTRUCT TAXIWAY E FROM TWY S TO TWY P	
P05	RECONSTRUCT TAXIWAY E FROM TWY P TO TWY L	
P21	TAXIWAY LMA REALIGNMENT	
P22	TAXIWAY K10 REALIGNMENT	
P23	TERMINAL REDEVELOPMENT	

DRAWING LEGEND		
EXISTING	FUTURE	DESCRIPTION
---	---	BUILDING - AIRPORT OWNED
---	---	BUILDING - LEASED BY OTHERS
---	---	BUILDING - OWNED BY OTHERS
---	---	OFF - AIRPORT
---	---	2012-2017
---	---	2018-2023 (PHASE I)
---	---	2023-2028 (PHASE II)
---	---	2028-ULTIMATE (PHASE III)
---	---	DEMO
---	---	BUILDING NUMBER
PARKING STRUCTURES / LOTS		
---	---	AIRPORT - OWNED LOT
---	---	OTHER - OWNED LOT
---	---	AIRPORT GARAGE
NEW PAVEMENT		
---	---	IMPROVED PAVEMENT
---	---	DEMO PAVEMENT
---	---	2012-2017
---	---	2018-2023 (PHASE I)
---	---	2023-2028 (PHASE II)
---	---	2028-ULTIMATE (PHASE III)
ROAD		
---	---	2012-2017
---	---	2018-2023 (PHASE I)
---	---	2023-2028 (PHASE II)
---	---	2028-ULTIMATE (PHASE III)
PROJECT NUMBER		
FACILITY NUMBER		
OTHER		
---	---	RUNWAY PROTECTION ZONE (RPZ)
---	---	PRECISION INSTRUMENT RUNWAY (PIR)
---	---	RUNWAY SAFETY AREA (RSA)
---	---	RUNWAY OBJECT FREE AREA (OFA)
---	---	CENTRAL PORTION OF RPZ
---	---	RUNWAY VISIBILITY ZONE (RVZ)
---	---	35 BUILDING RESTRICTION LINE (BRL)
---	---	AIRPORT REFERENCE POINT (ARP)
---	---	PACS & SACS
---	---	MIDANG COMPLEX
---	---	AIRPORT FUEL FARM
---	---	RENT-A-CAR LOT
---	---	FENCE
---	---	AIRPORT PROPERTY LINE
---	---	GROUND CONTOURS AT 10' INTERVALS
---	---	CREEK
---	---	DETENTION BASIN
---	---	CULVERT
---	---	LOCALIZER (LOC)
---	---	GLIDE SLOPE (GS)
---	---	PAV
---	---	EXTENDED CENTERLINE
---	---	GATE NUMBER
---	---	UTILITY TOWER
---	---	PRECISION OBSTACLE FREE ZONE (POFZ)
---	---	APPROACH LIGHT SYSTEM

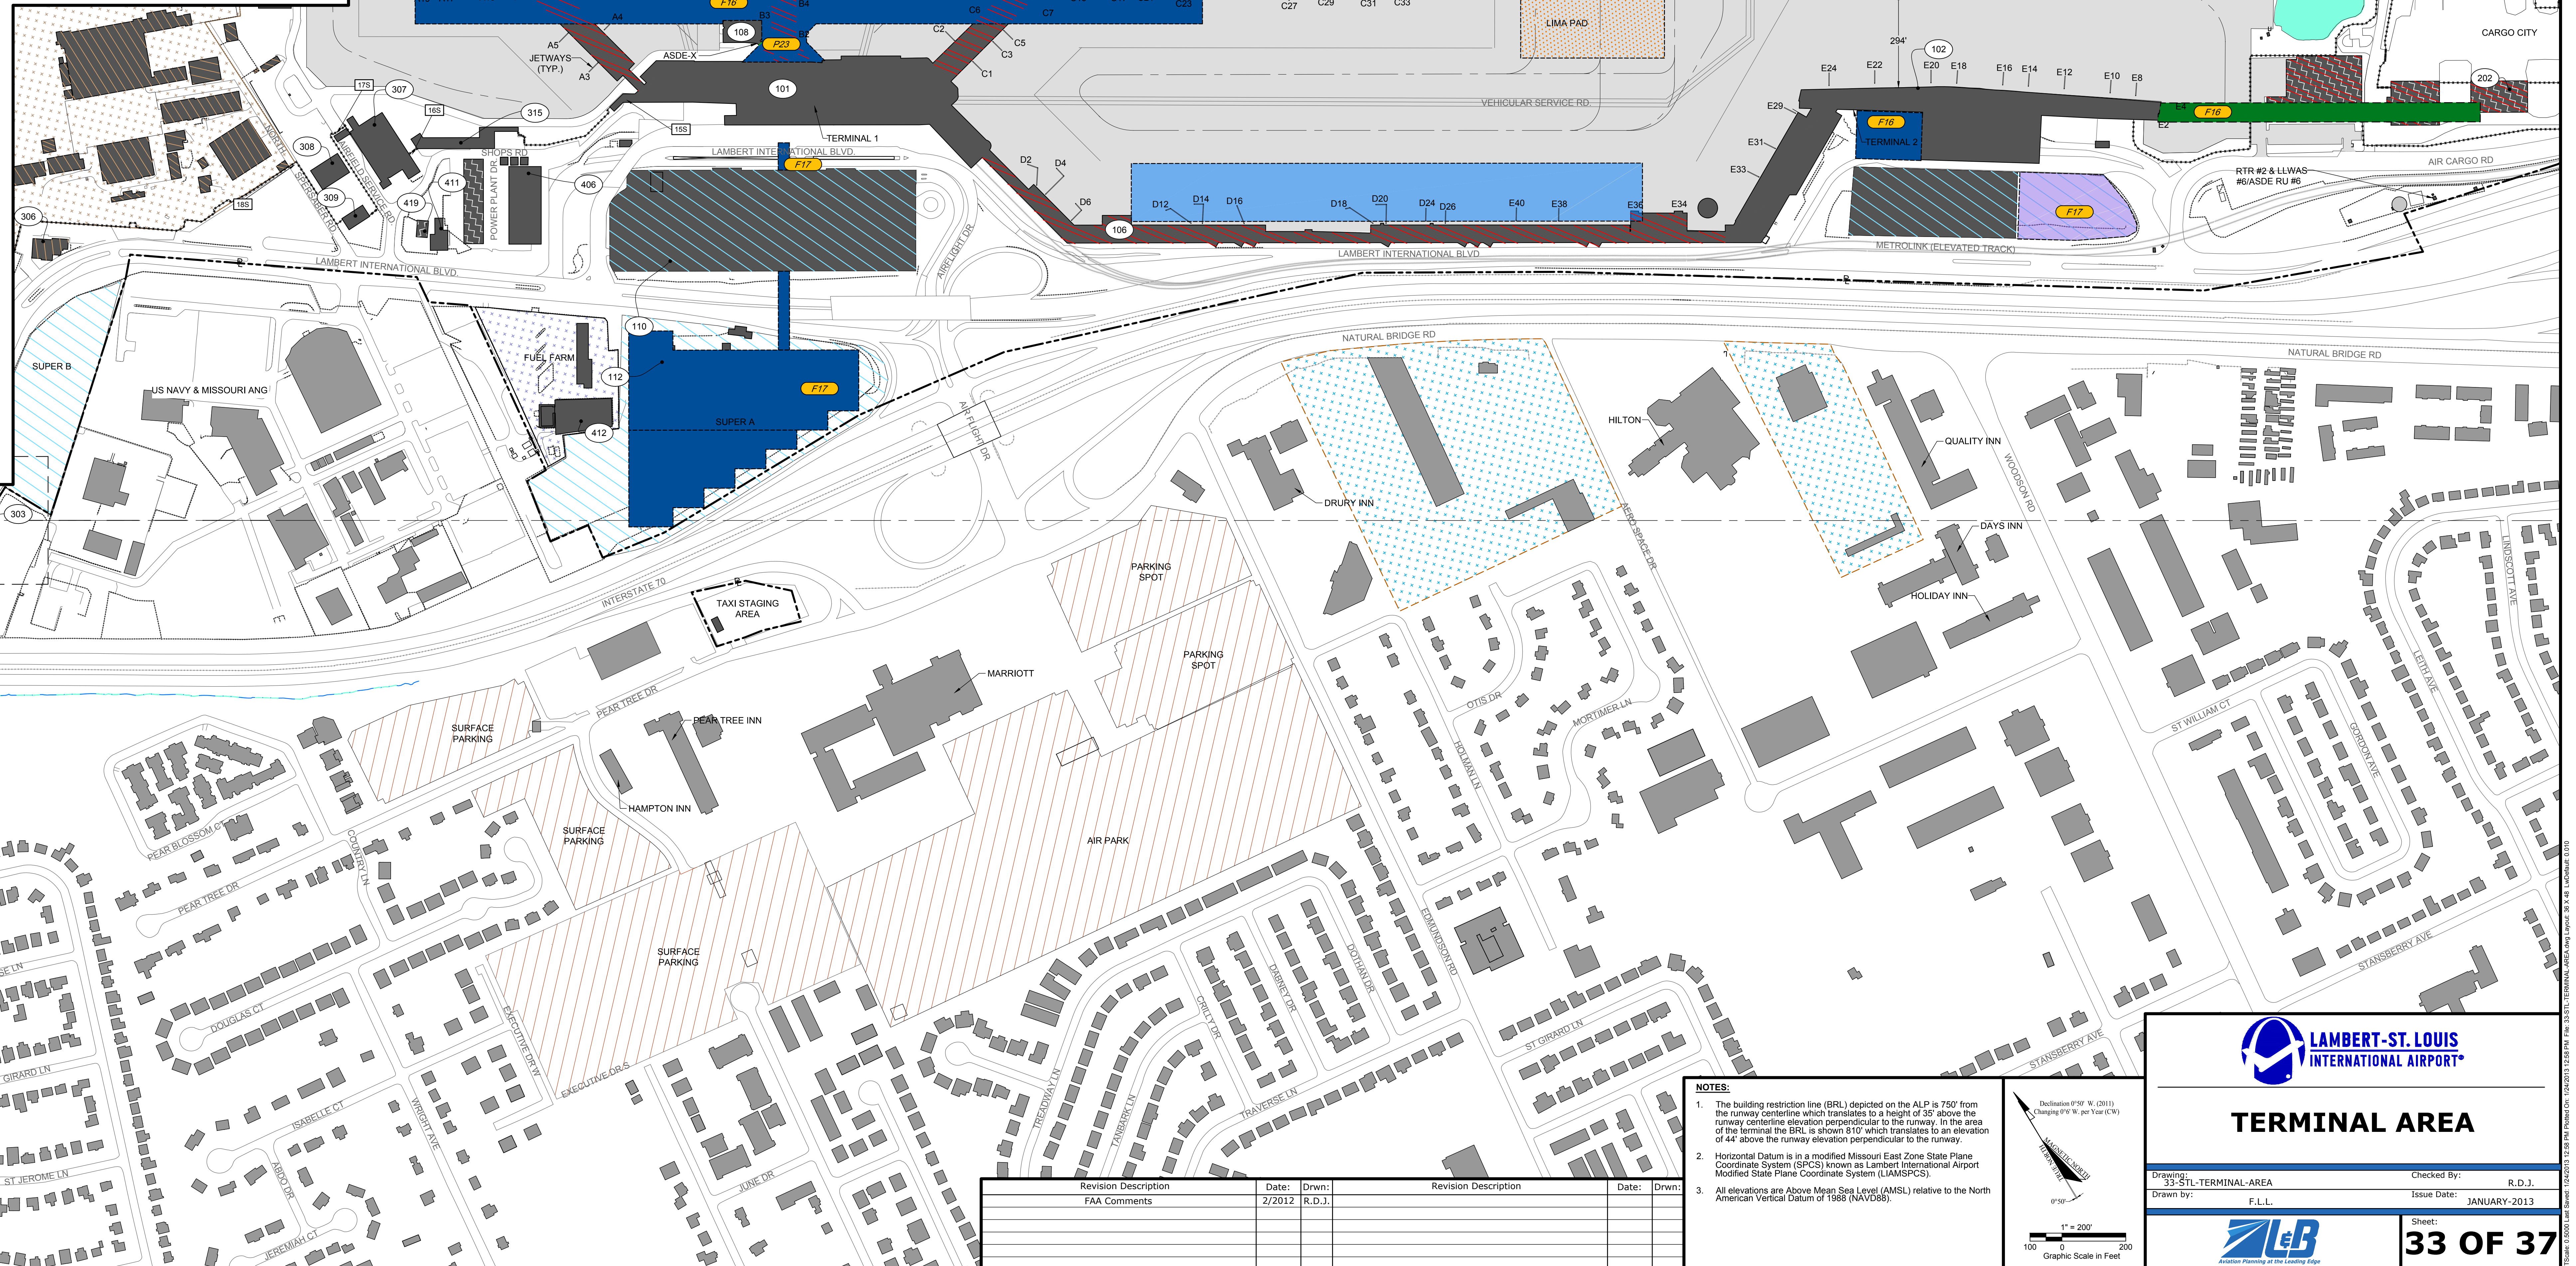

NOTES:  
 1. The building restriction line (BRL) depicted on the ALP is 750' from the runway centerline which translates to a height of 35' above the runway centerline elevation perpendicular to the runway. In the area of the terminal the BRL is shown 610' which translates to an elevation of 44' above the runway elevation perpendicular to the runway.  
 2. Horizontal Datum is in a modified Missouri East Zone State Plane Coordinate System (SPCS) known as Lambert International Airport Modified State Plane Coordinate System (LAMSPCS).  
 3. All elevations are Above Mean Sea Level (AMSL) relative to the North American Vertical Datum of 1988 (NAVD88).

Revision Description	Date:	Drawn:	Revision Description	Date:	Drawn:
FAA Comments	2/2012	R.D.J.			



**TERMINAL AREA**

Drawing: 33-TL-TERMINAL-AREA  
 Drawn by: F.L.L.

Checked By: R.D.J.  
 Issue Date: JANUARY-2013

Sheet: **33 OF 37**

