



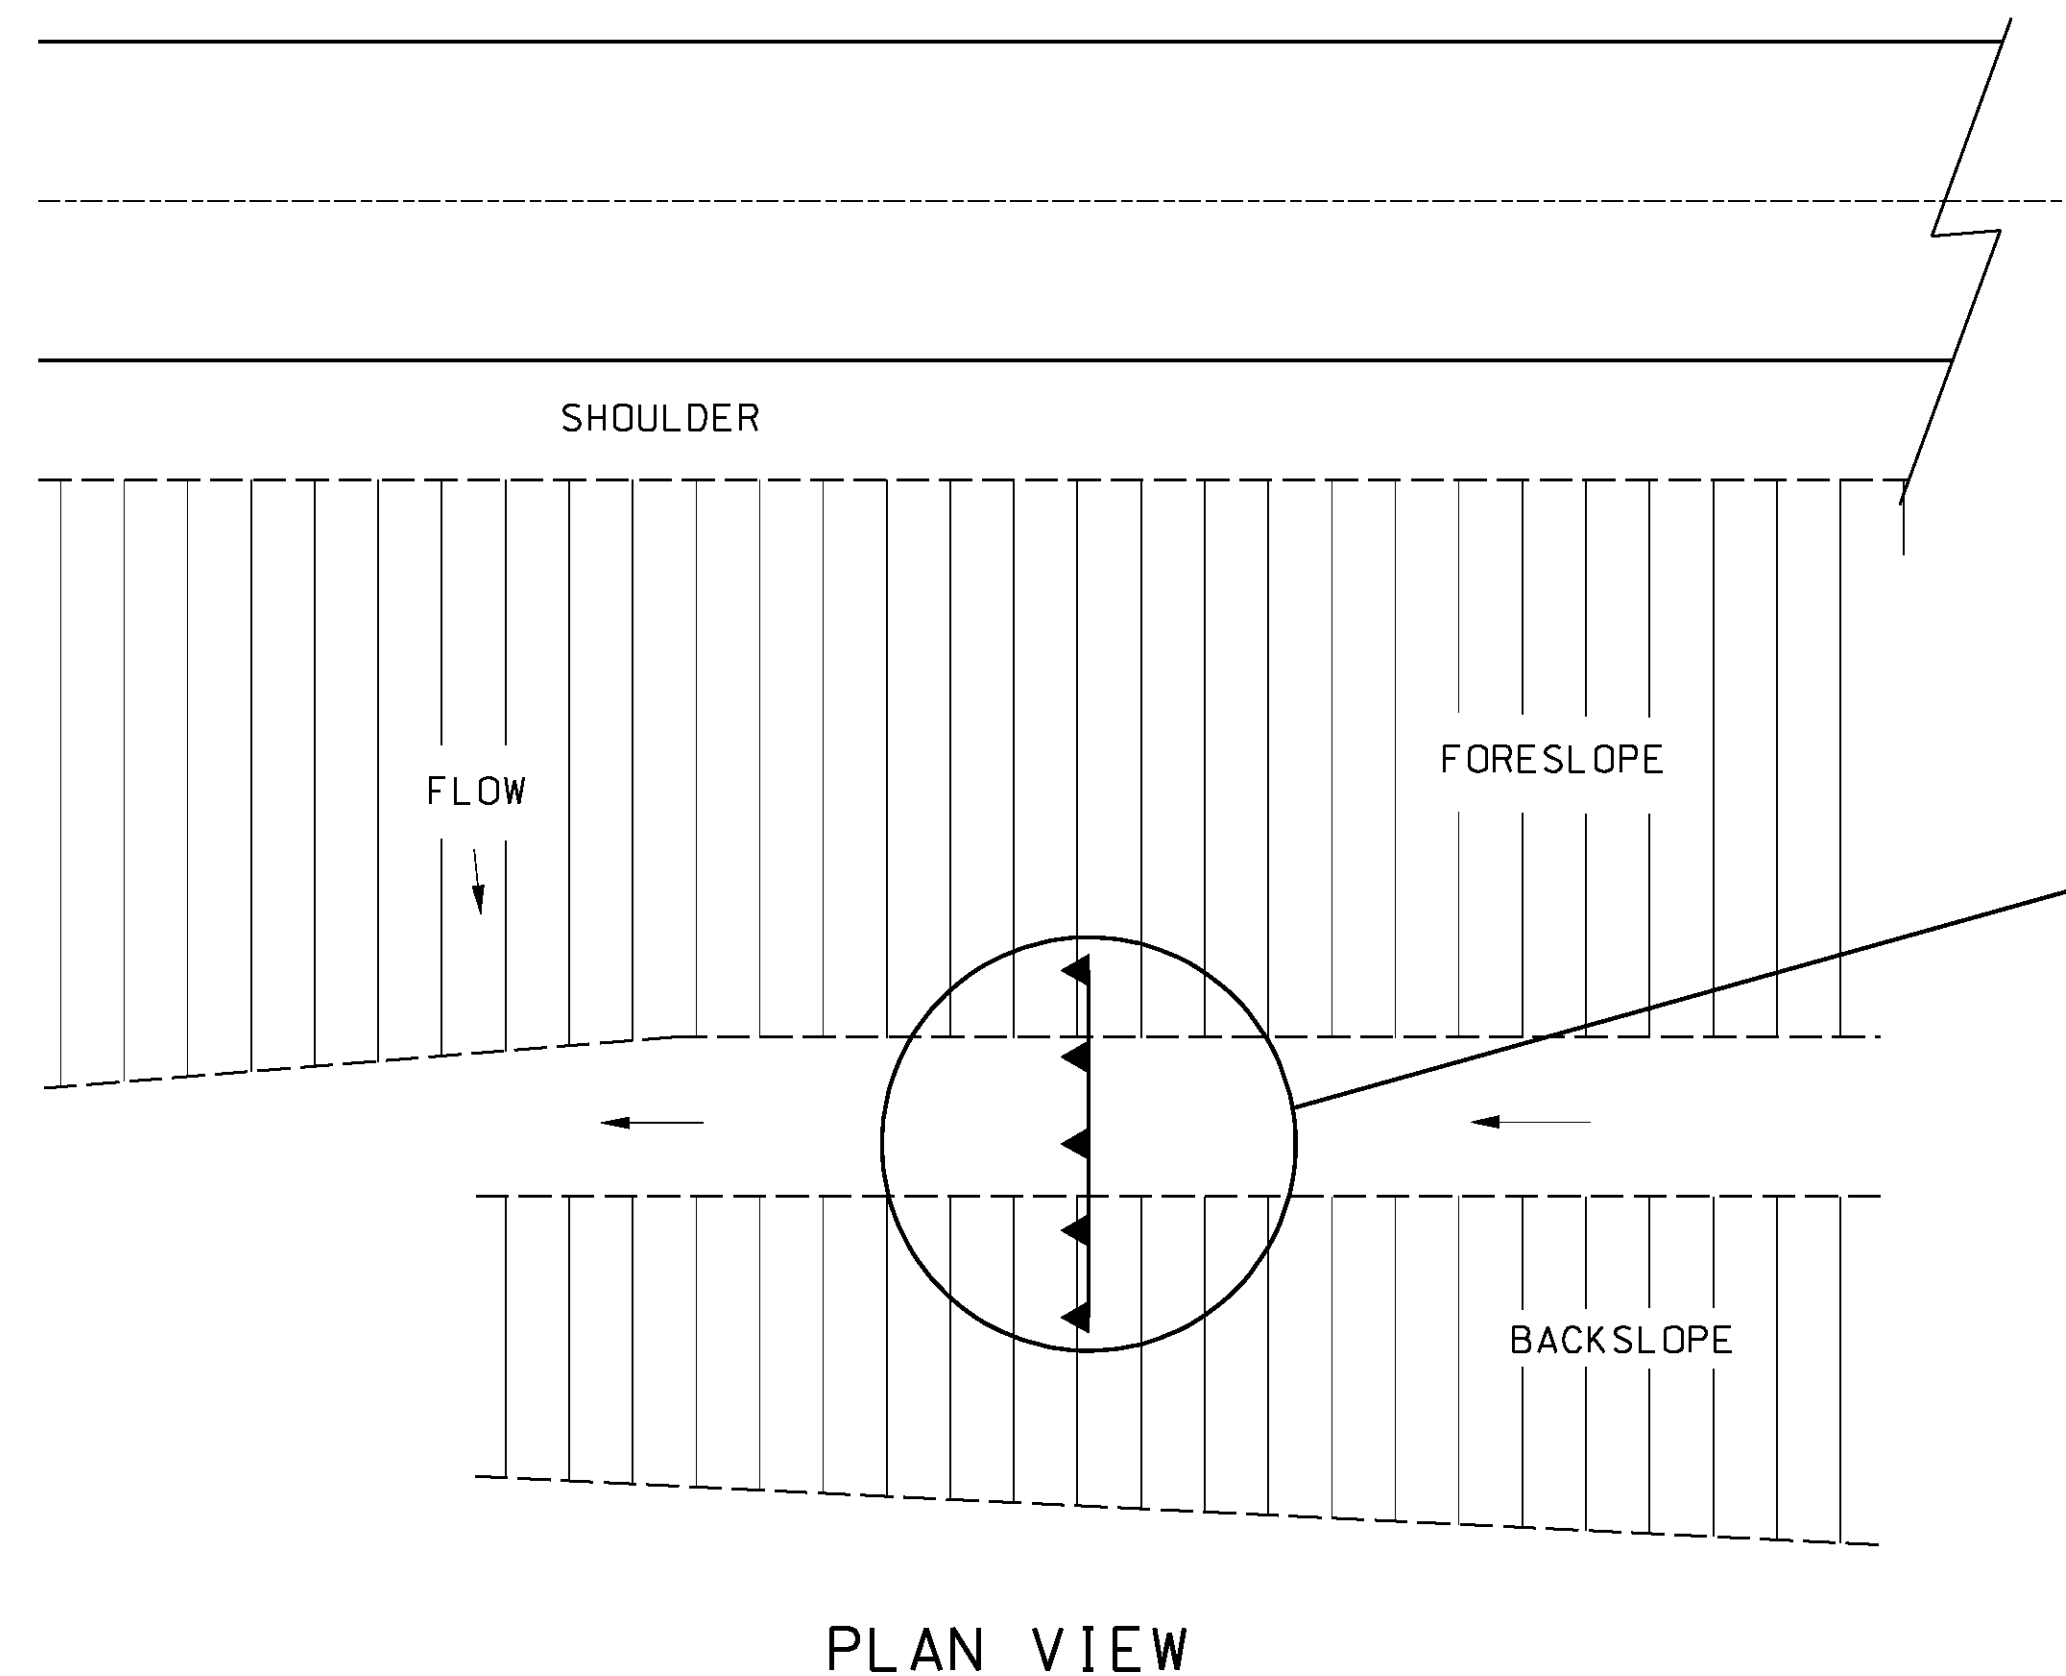


PLAN VIEW

NOTES:
SUPPORT FENCE SHALL BE REQUIRED WITH SILT FENCE DITCH CHECK.
POST SHALL BE STEEL T-POST OR EQUIVALENT.

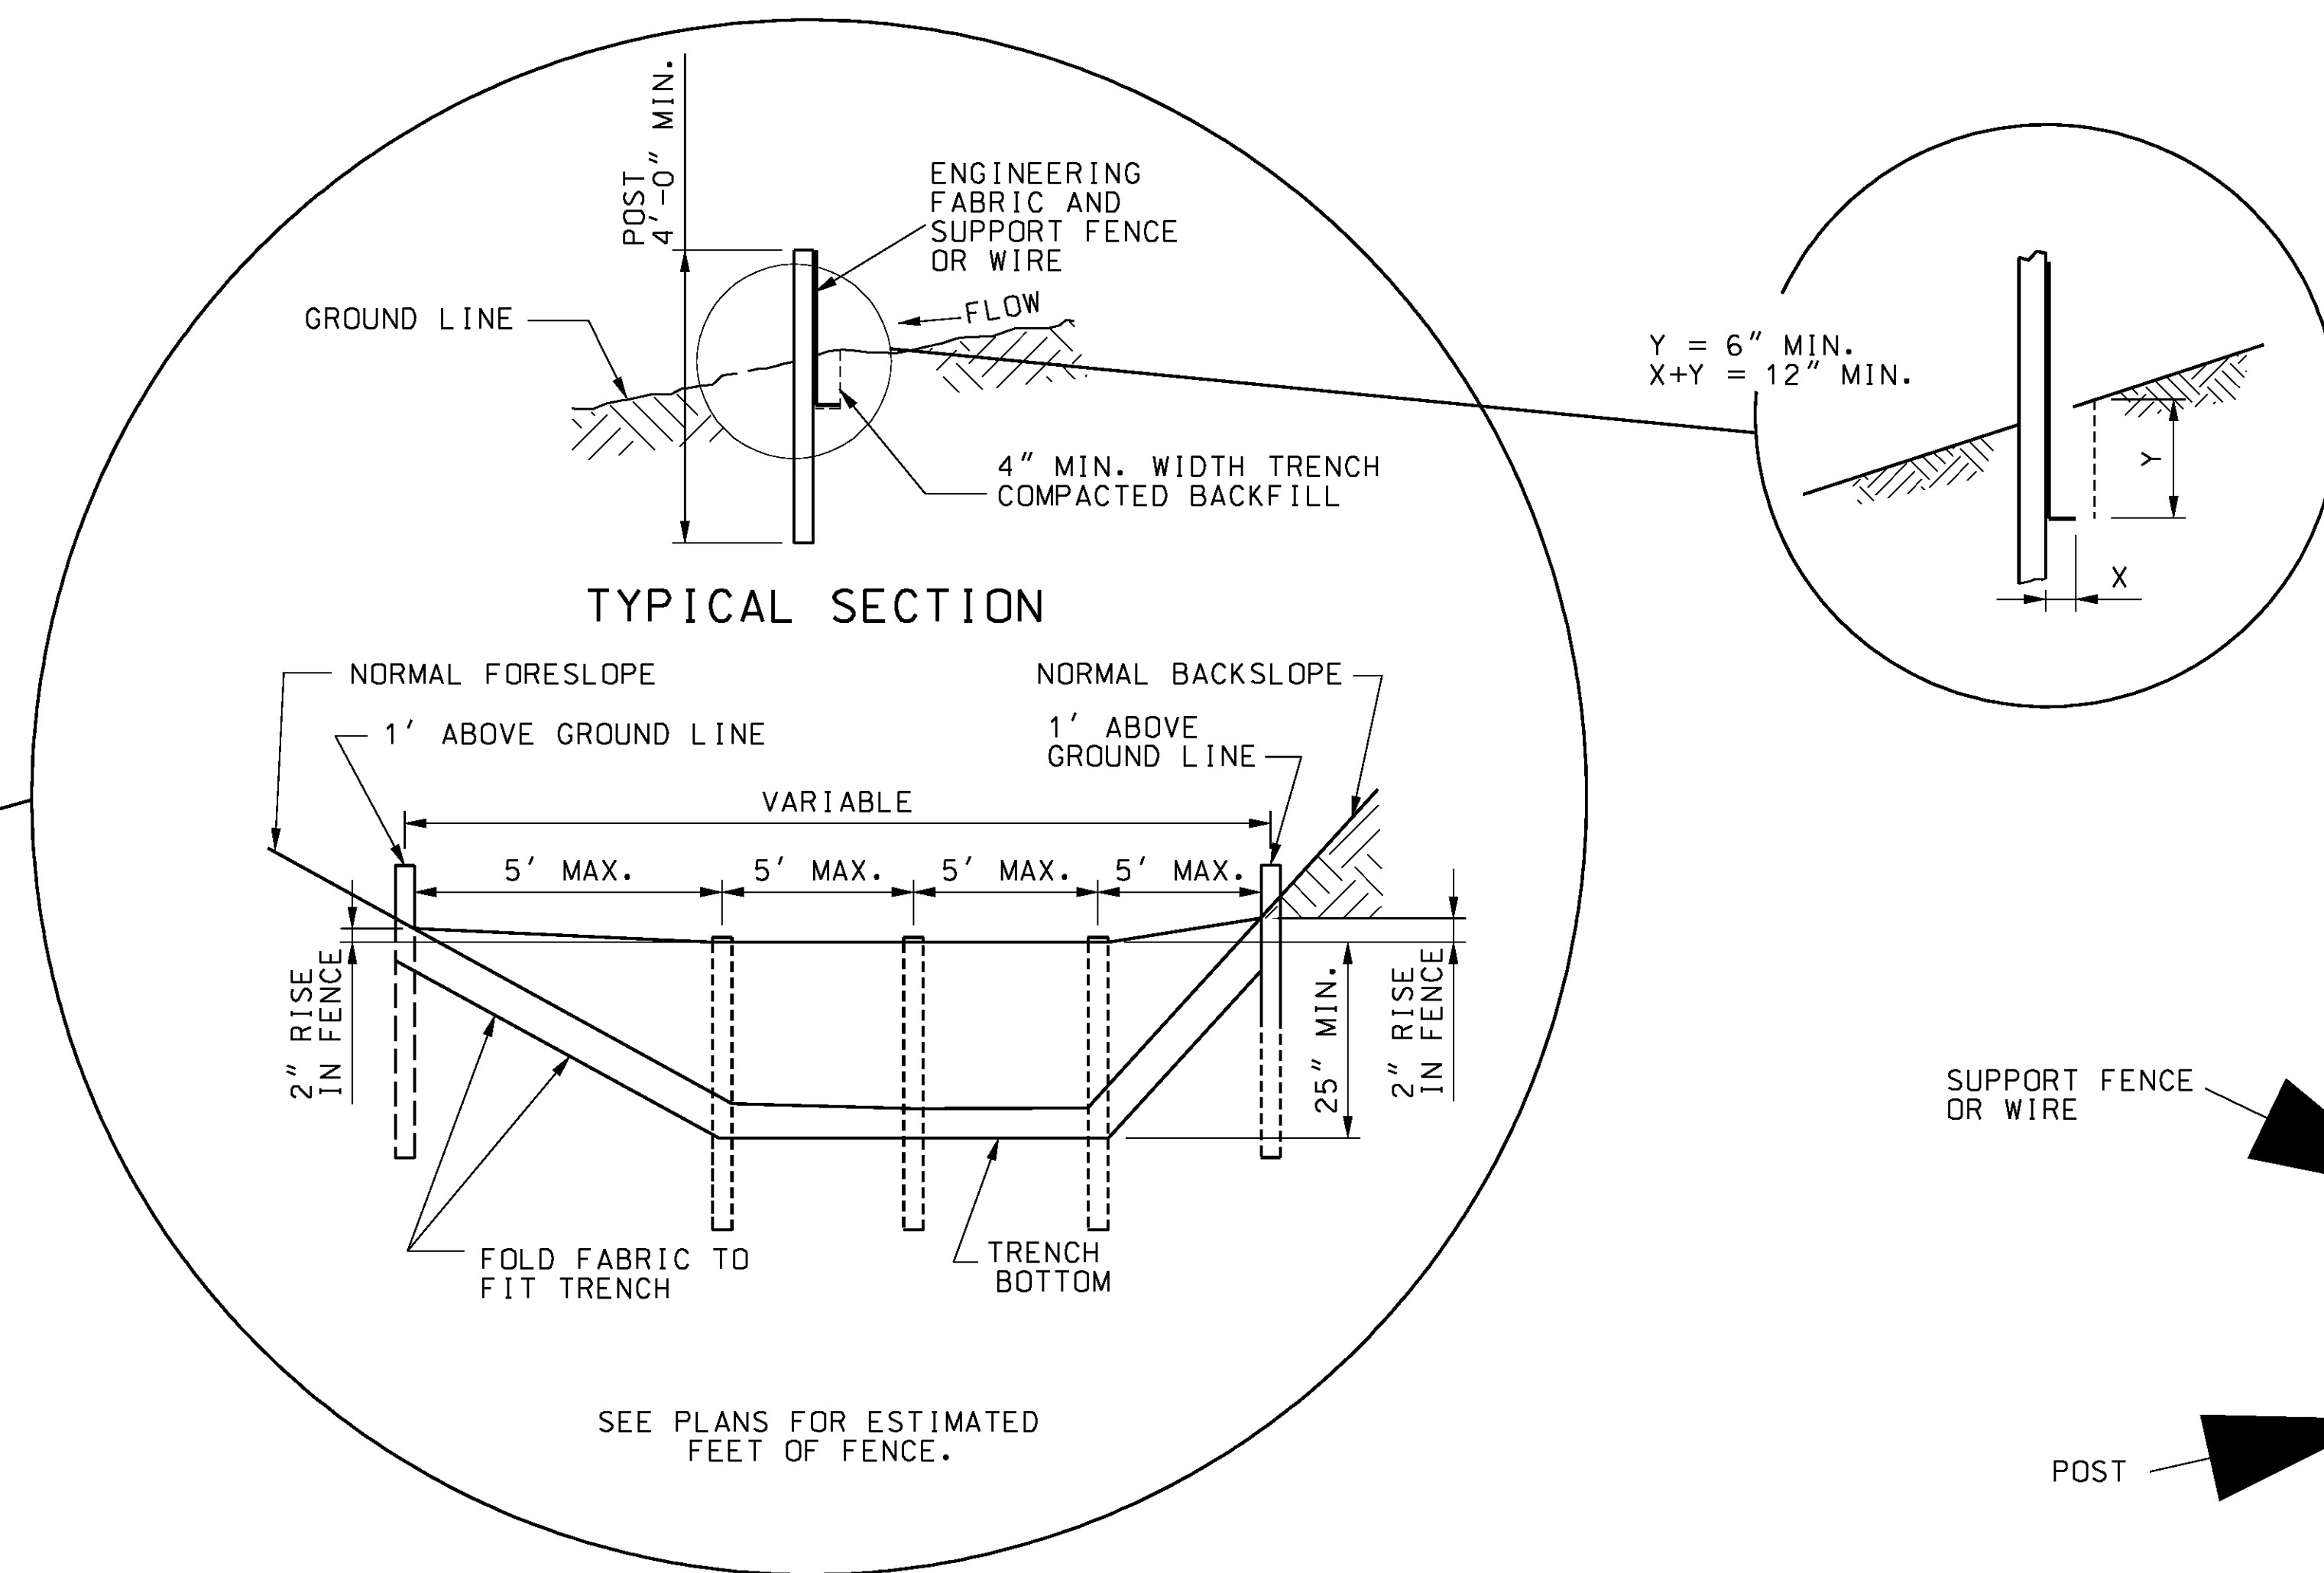


SILT FENCE DITCH CHECK

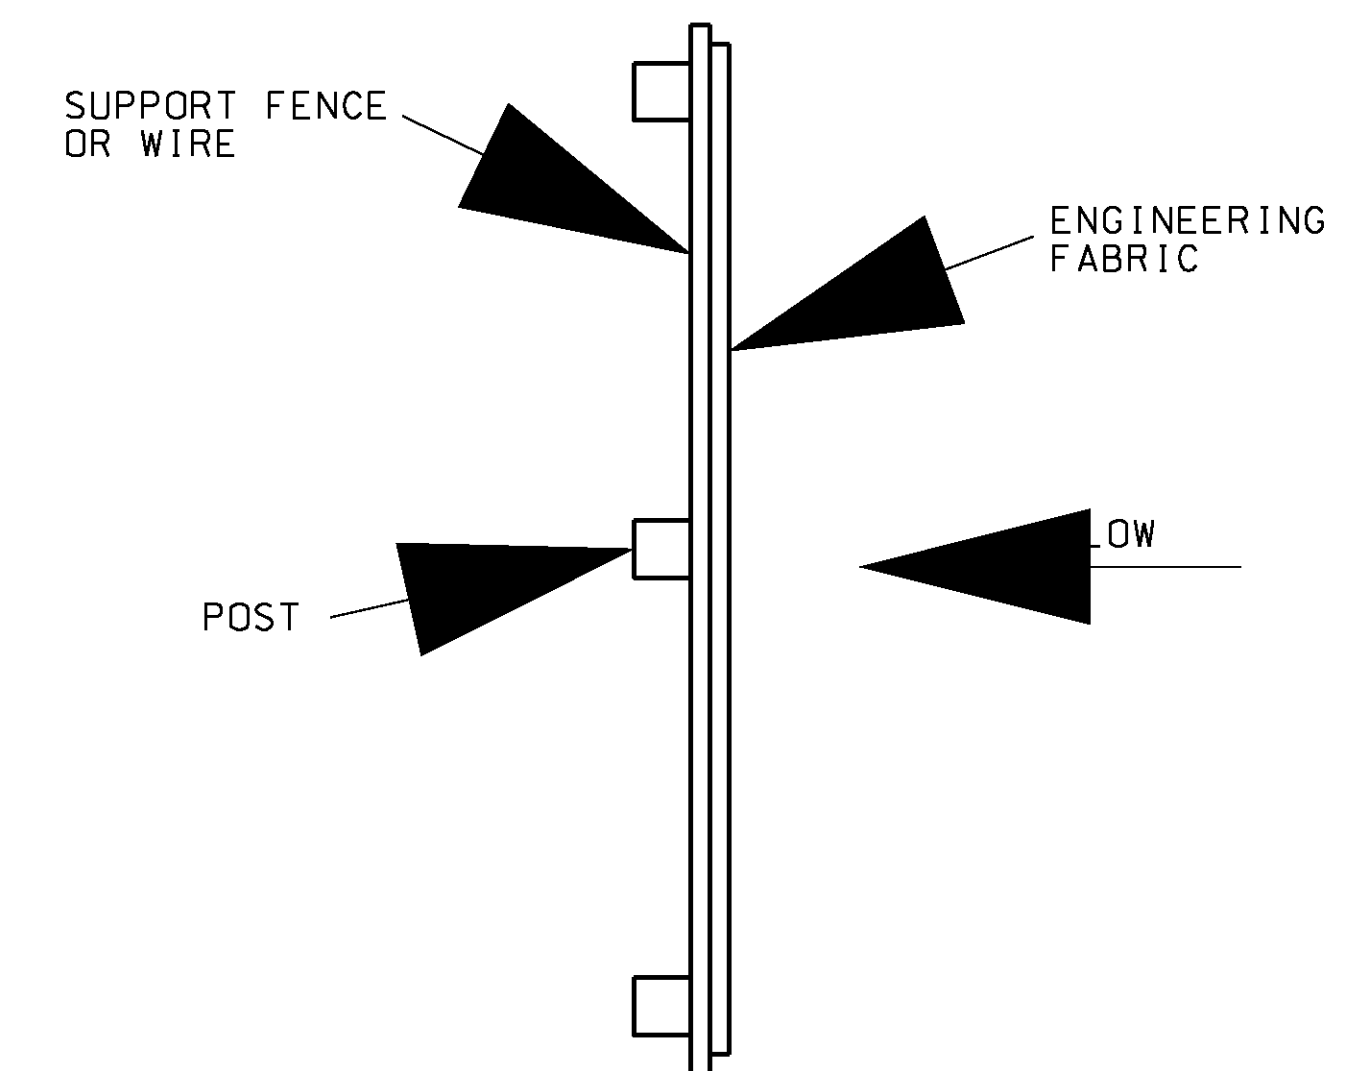


COMPONENTS OF
SILT FENCE DITCH CHECK

NOTE:
CORNERS 'A' SHALL BE HIGHER THAN CORNERS 'B' TO INSURE FLOW THROUGH OR OVER BARRIER, NOT AROUND IT.
ENGINEERING FABRIC MAY BE ELIMINATED FOR GRADES 2% OR LESS ON STRAW BALES IF APPROVED BY ENGINEER.

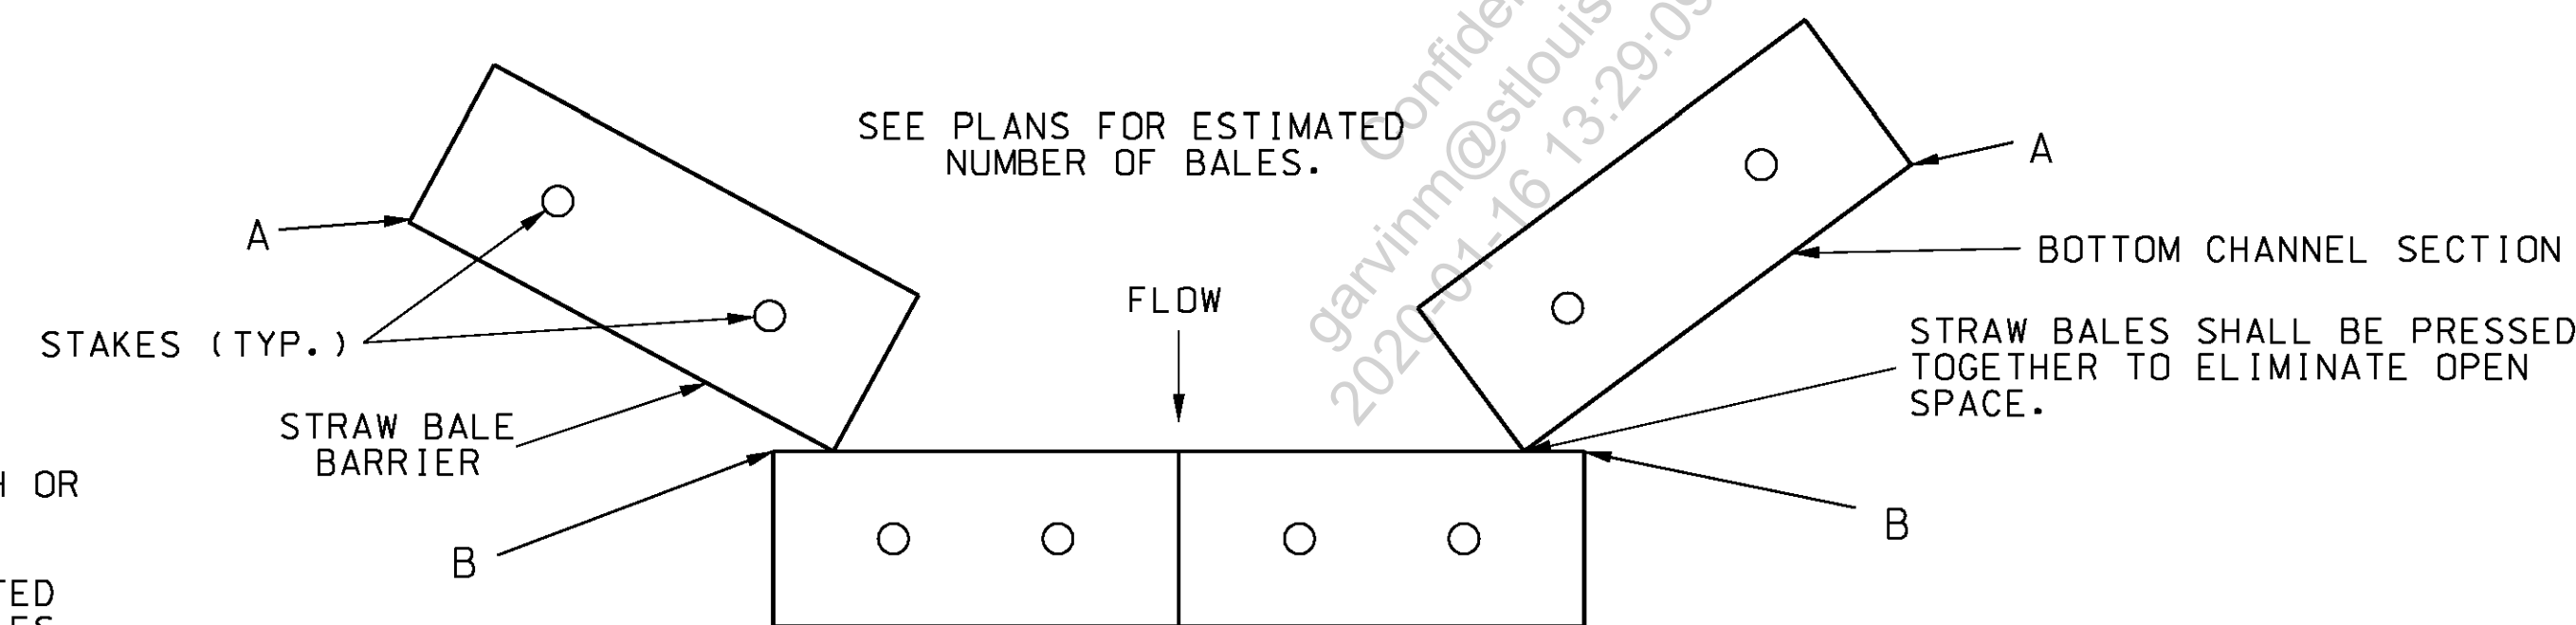


TOP VIEW
DITCH APPLICATION DETAILS

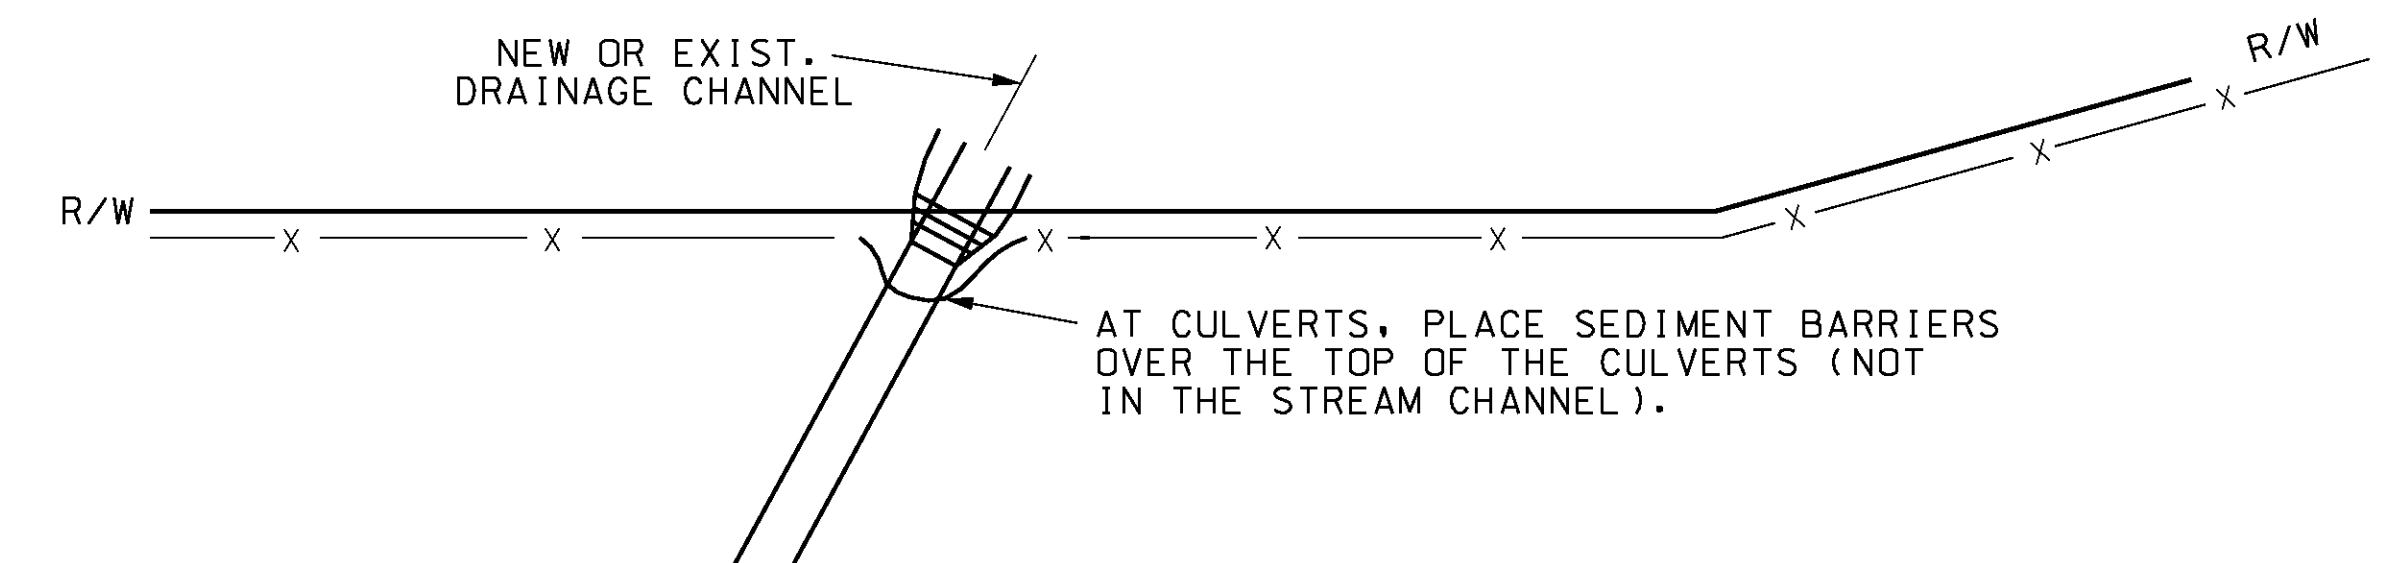

LOCATION DETAIL

ALL TYPES DITCH CHECK SPACING	
DITCH * SLOPE %	SPACING (FT.)
0.5	400
1.0	200
1.5	133
2.0	100
2.5	80
3.0	66
3.5	57
4.0	50
4.5	44
5.0	40
5.5	38
6.0	35
6.5	30
7.0	28
7.5	26
8.0	25
8.5	23
9.0	22
9.5	21
10.0	20

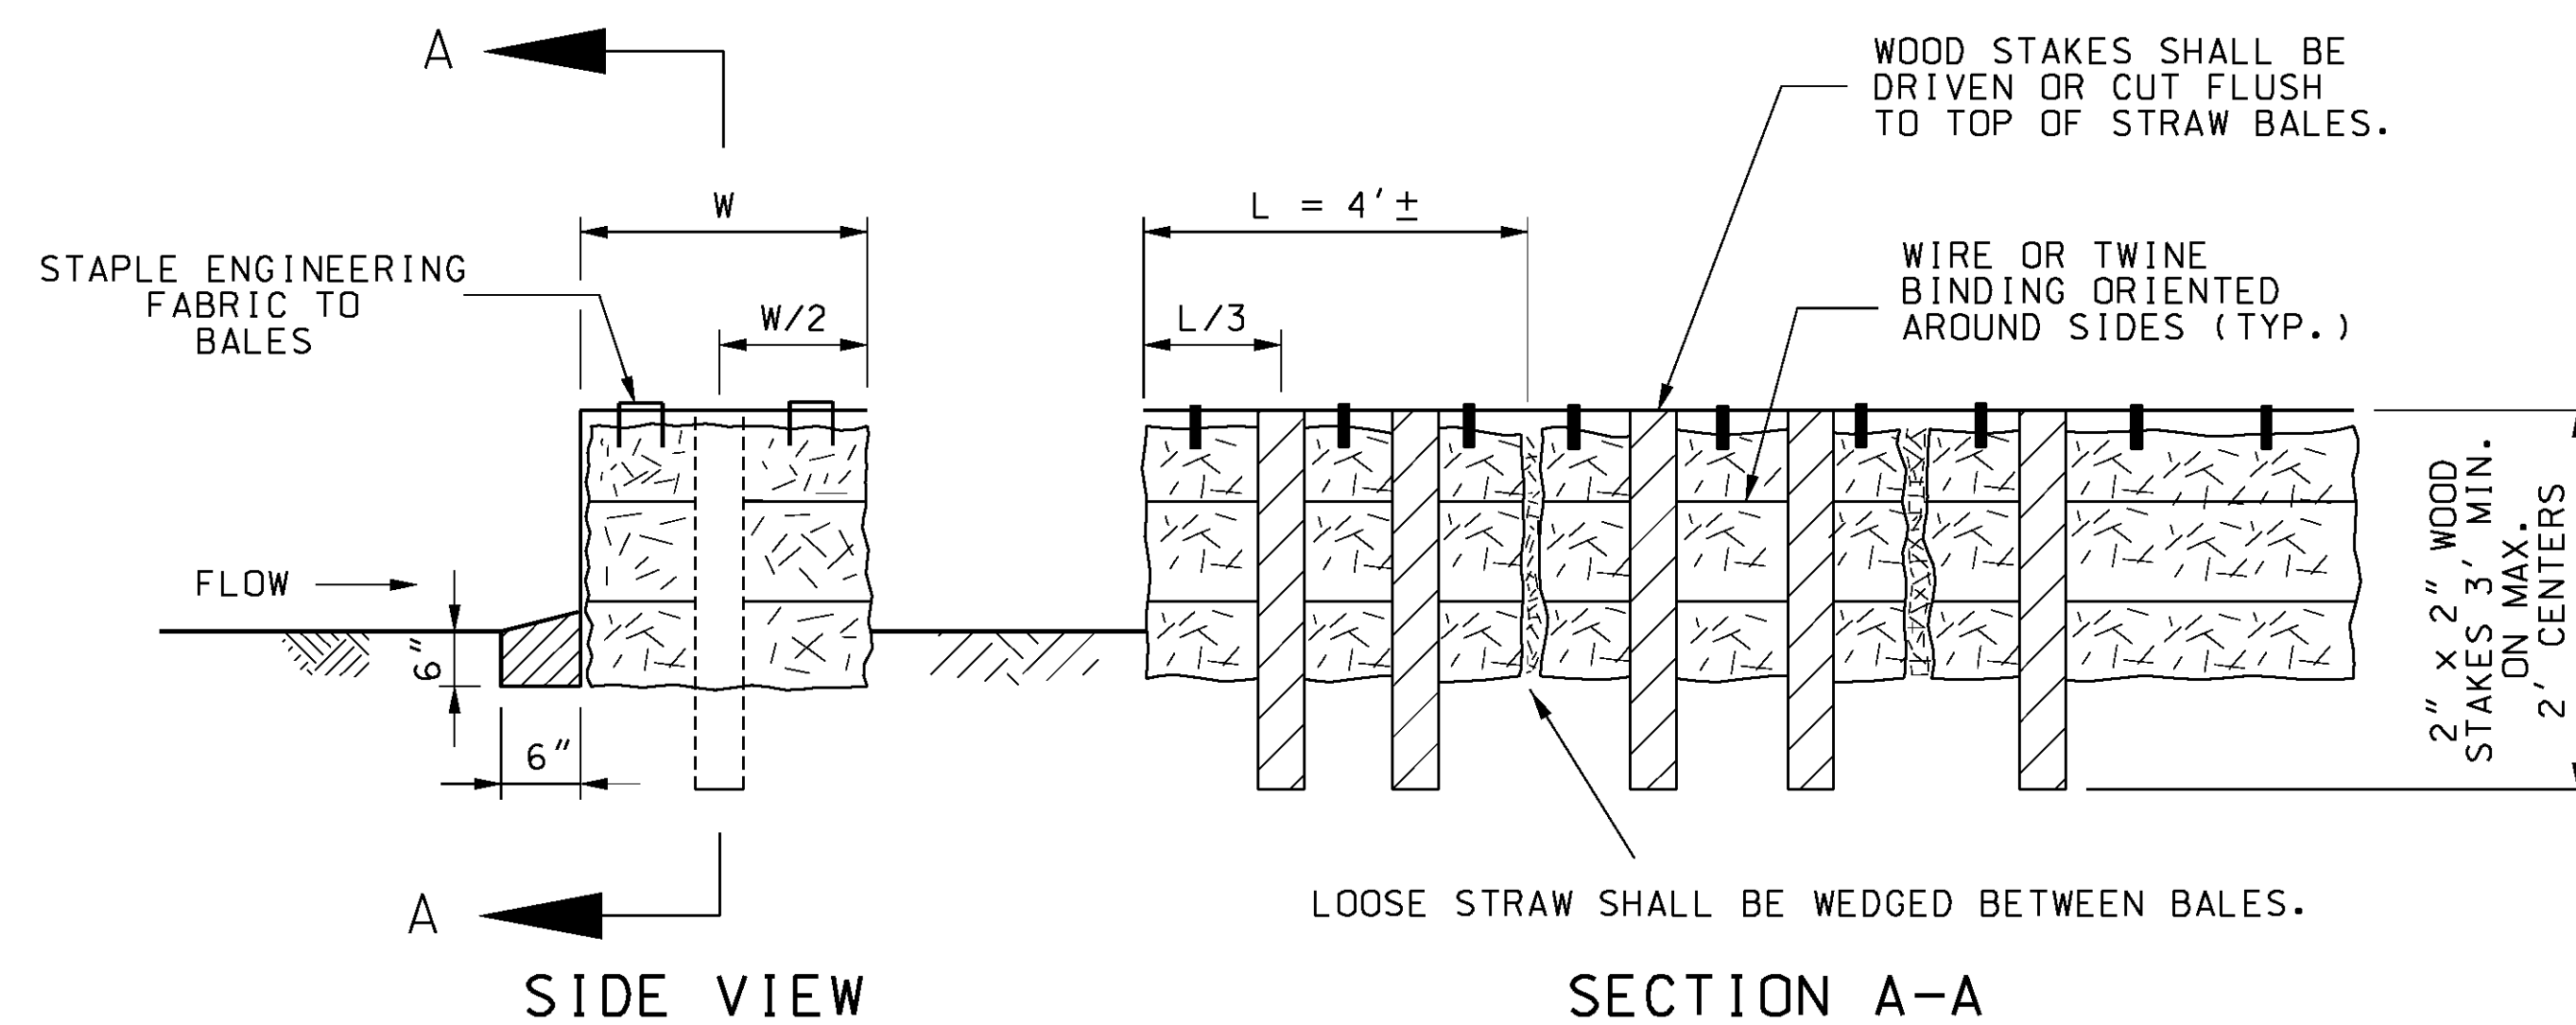

SECTION A-A
STRAW BALE BARRIER DETAIL
STRAW BALE DITCH CHECK

MISSOURI HIGHWAY AND TRANSPORTATION COMMISSION			
TEMPORARY EROSION CONTROL MEASURES TEMPORARY DITCH CHECKS TYPE I			
DATE: _____	EFFECTIVE: 01-01-2002	806.10D	2 7