



NOTE:  
IN SOME CASES IT MAY BE NECESSARY TO EMBED METAL OR PLASTIC PIPE INTO THE FILL SLOPE TO SECURE PROPER ANCHORAGE.

SECTION A-A

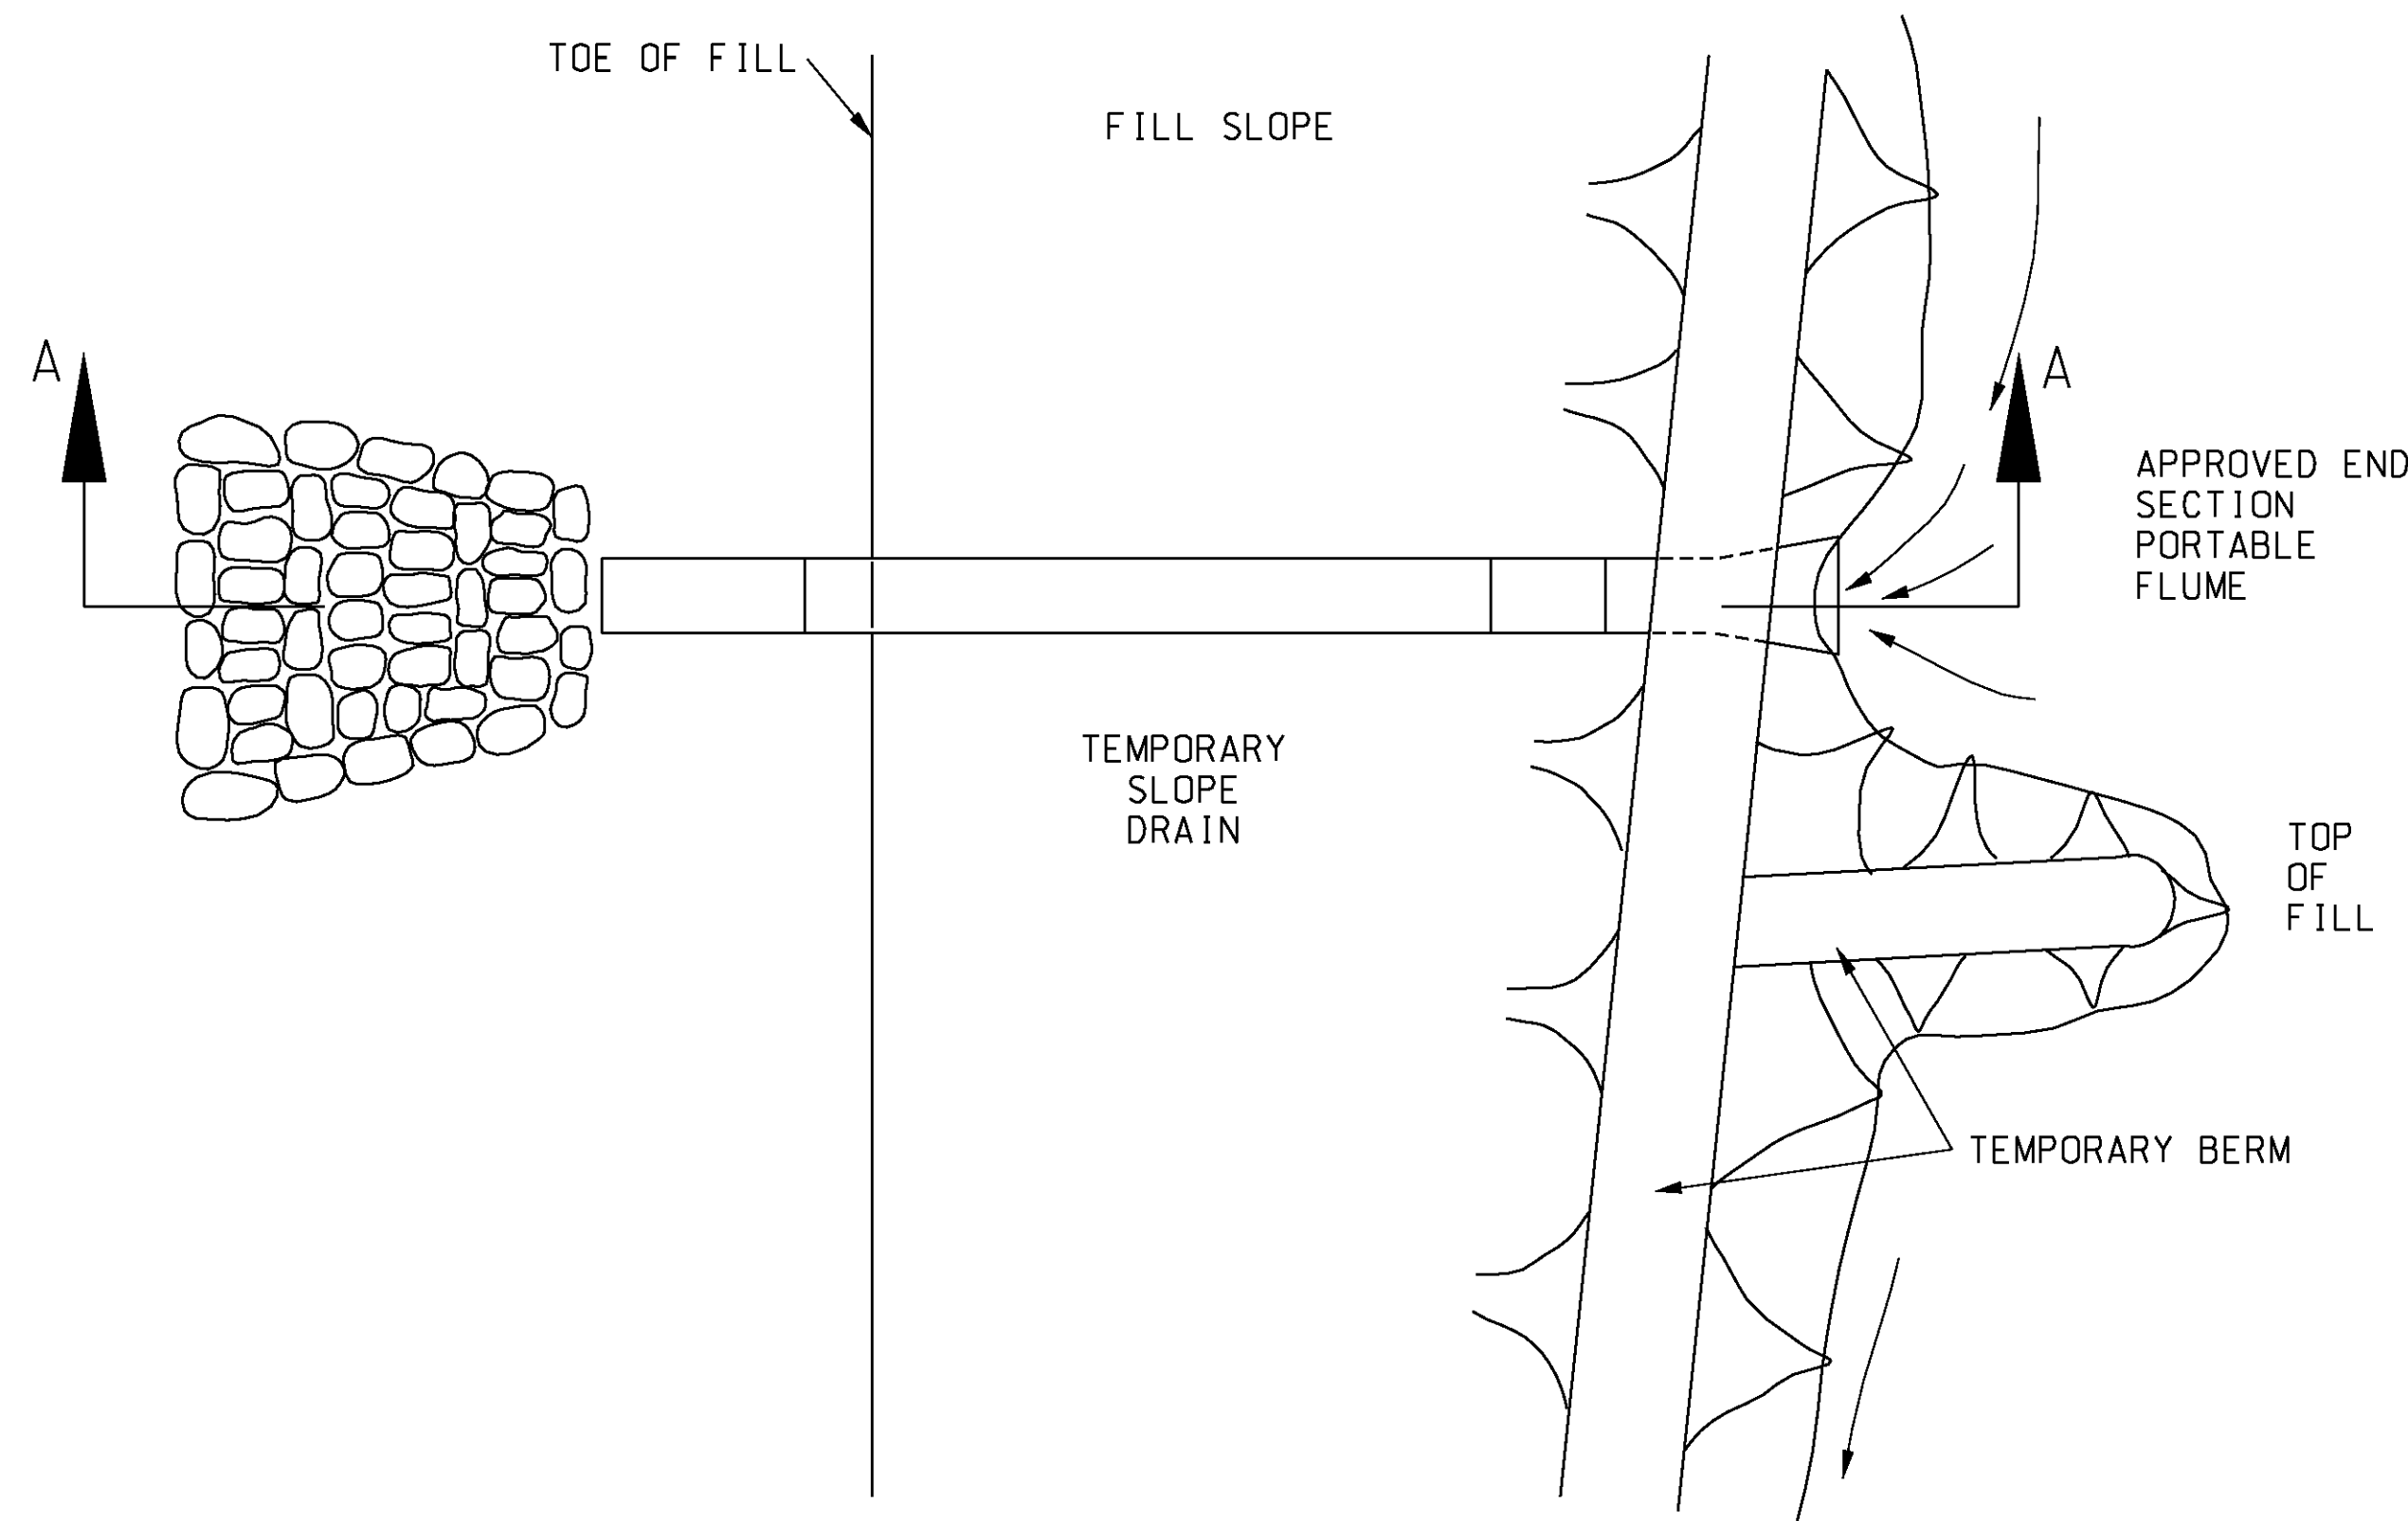


PLAN VIEW

TEMPORARY SLOPE DRAIN  
(METAL, FLEXIBLE RUBBER OR PLASTIC PIPE)

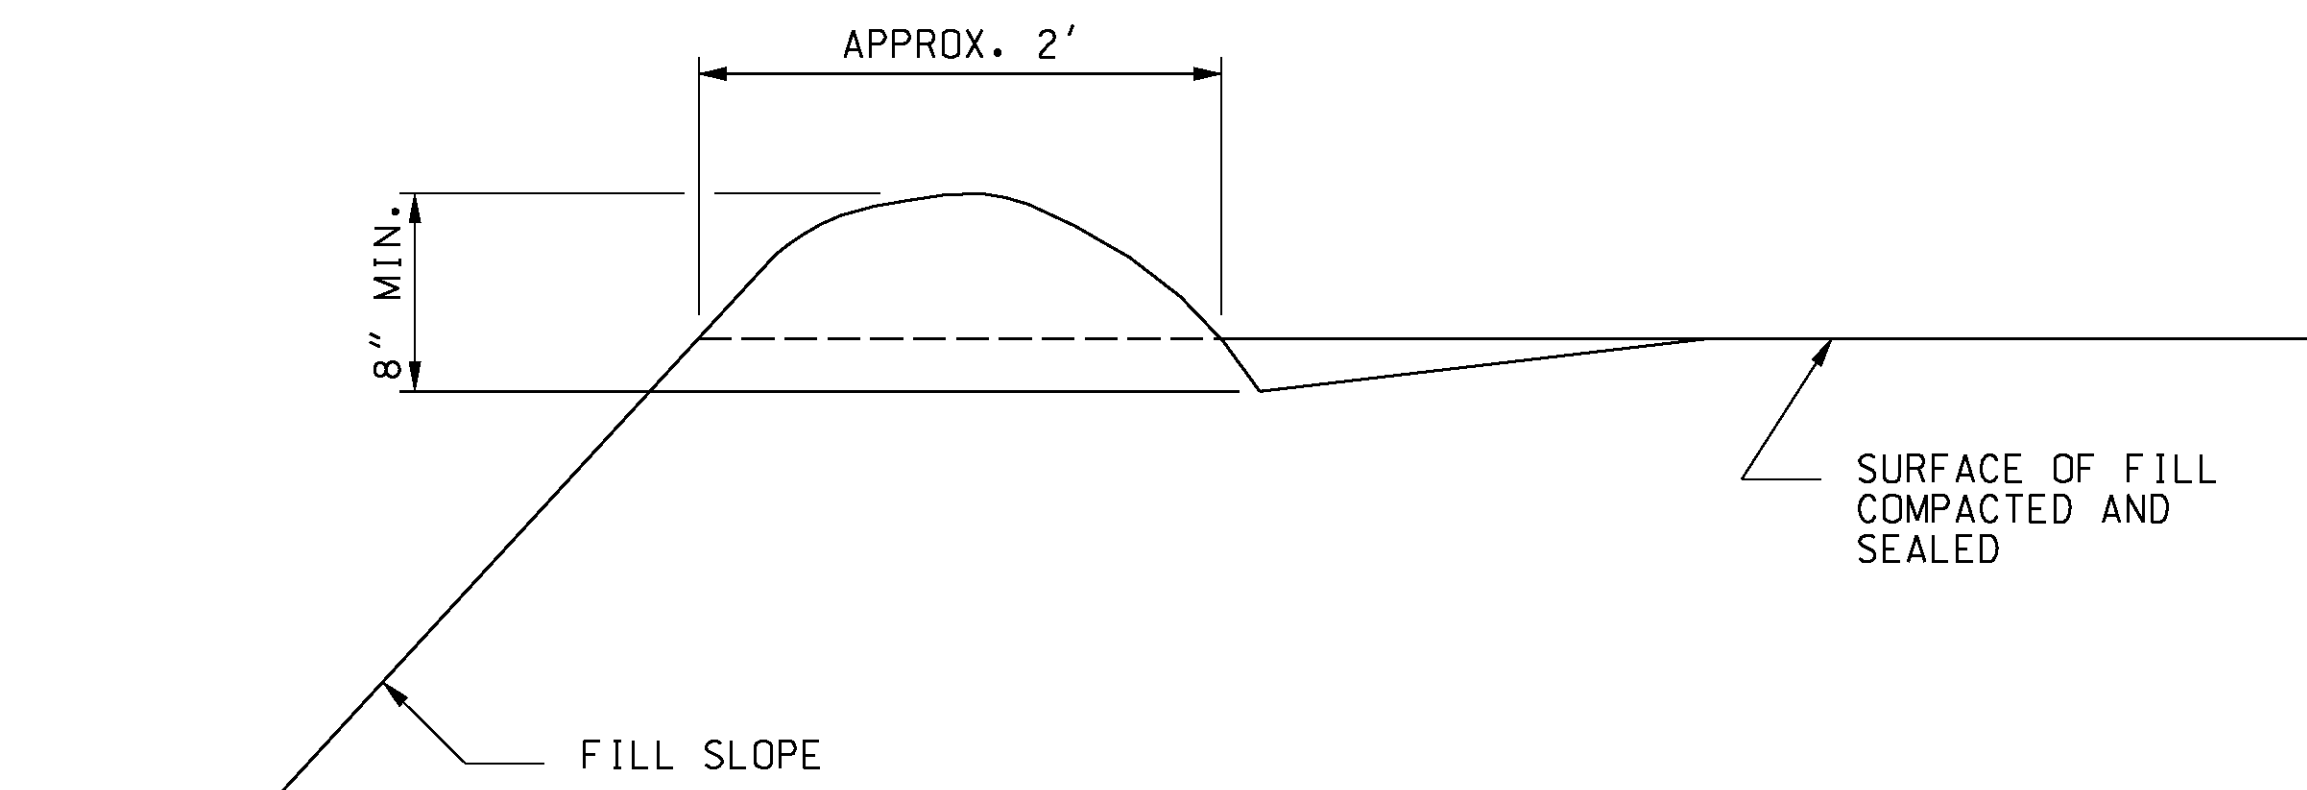


END VIEW


TYPE "A"  
TEMPORARY BERM

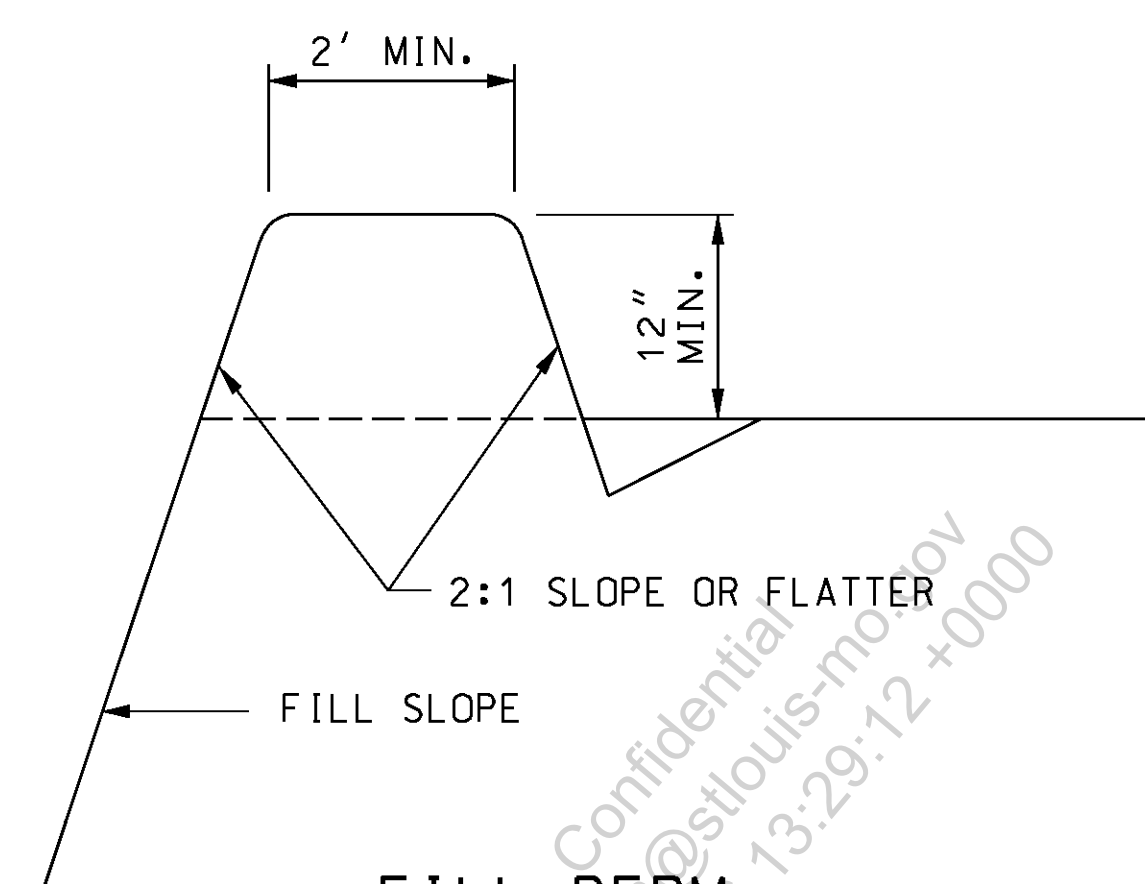

FILL BERM  
END VIEW

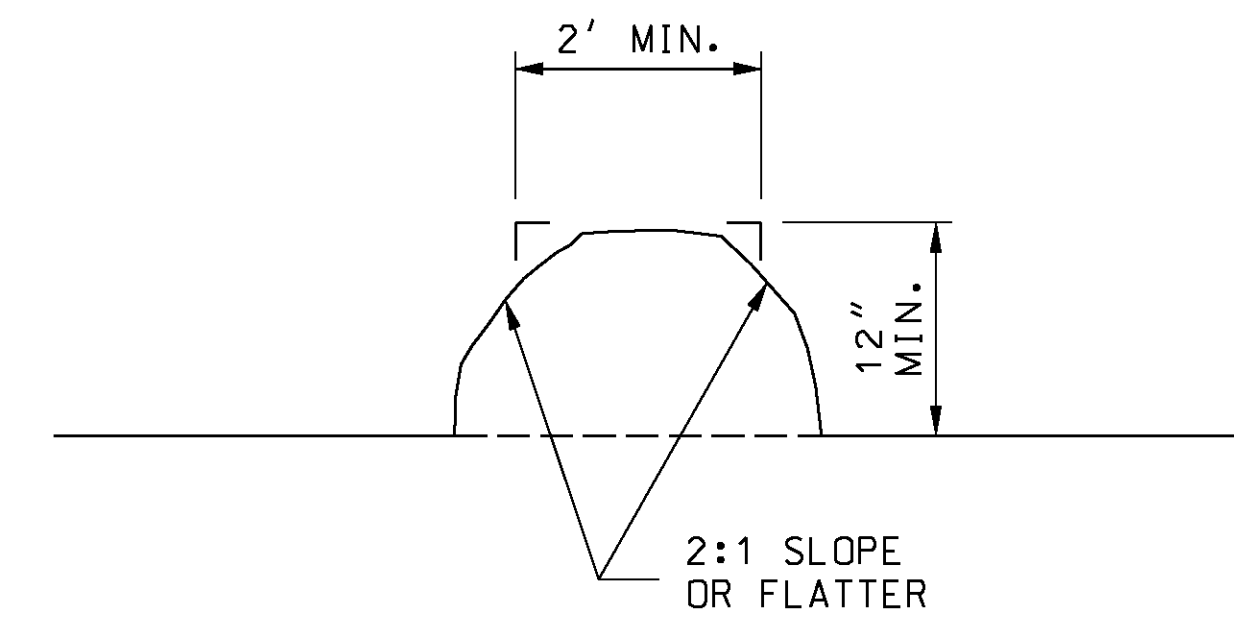


TRANSVERSE BERM  
END VIEW

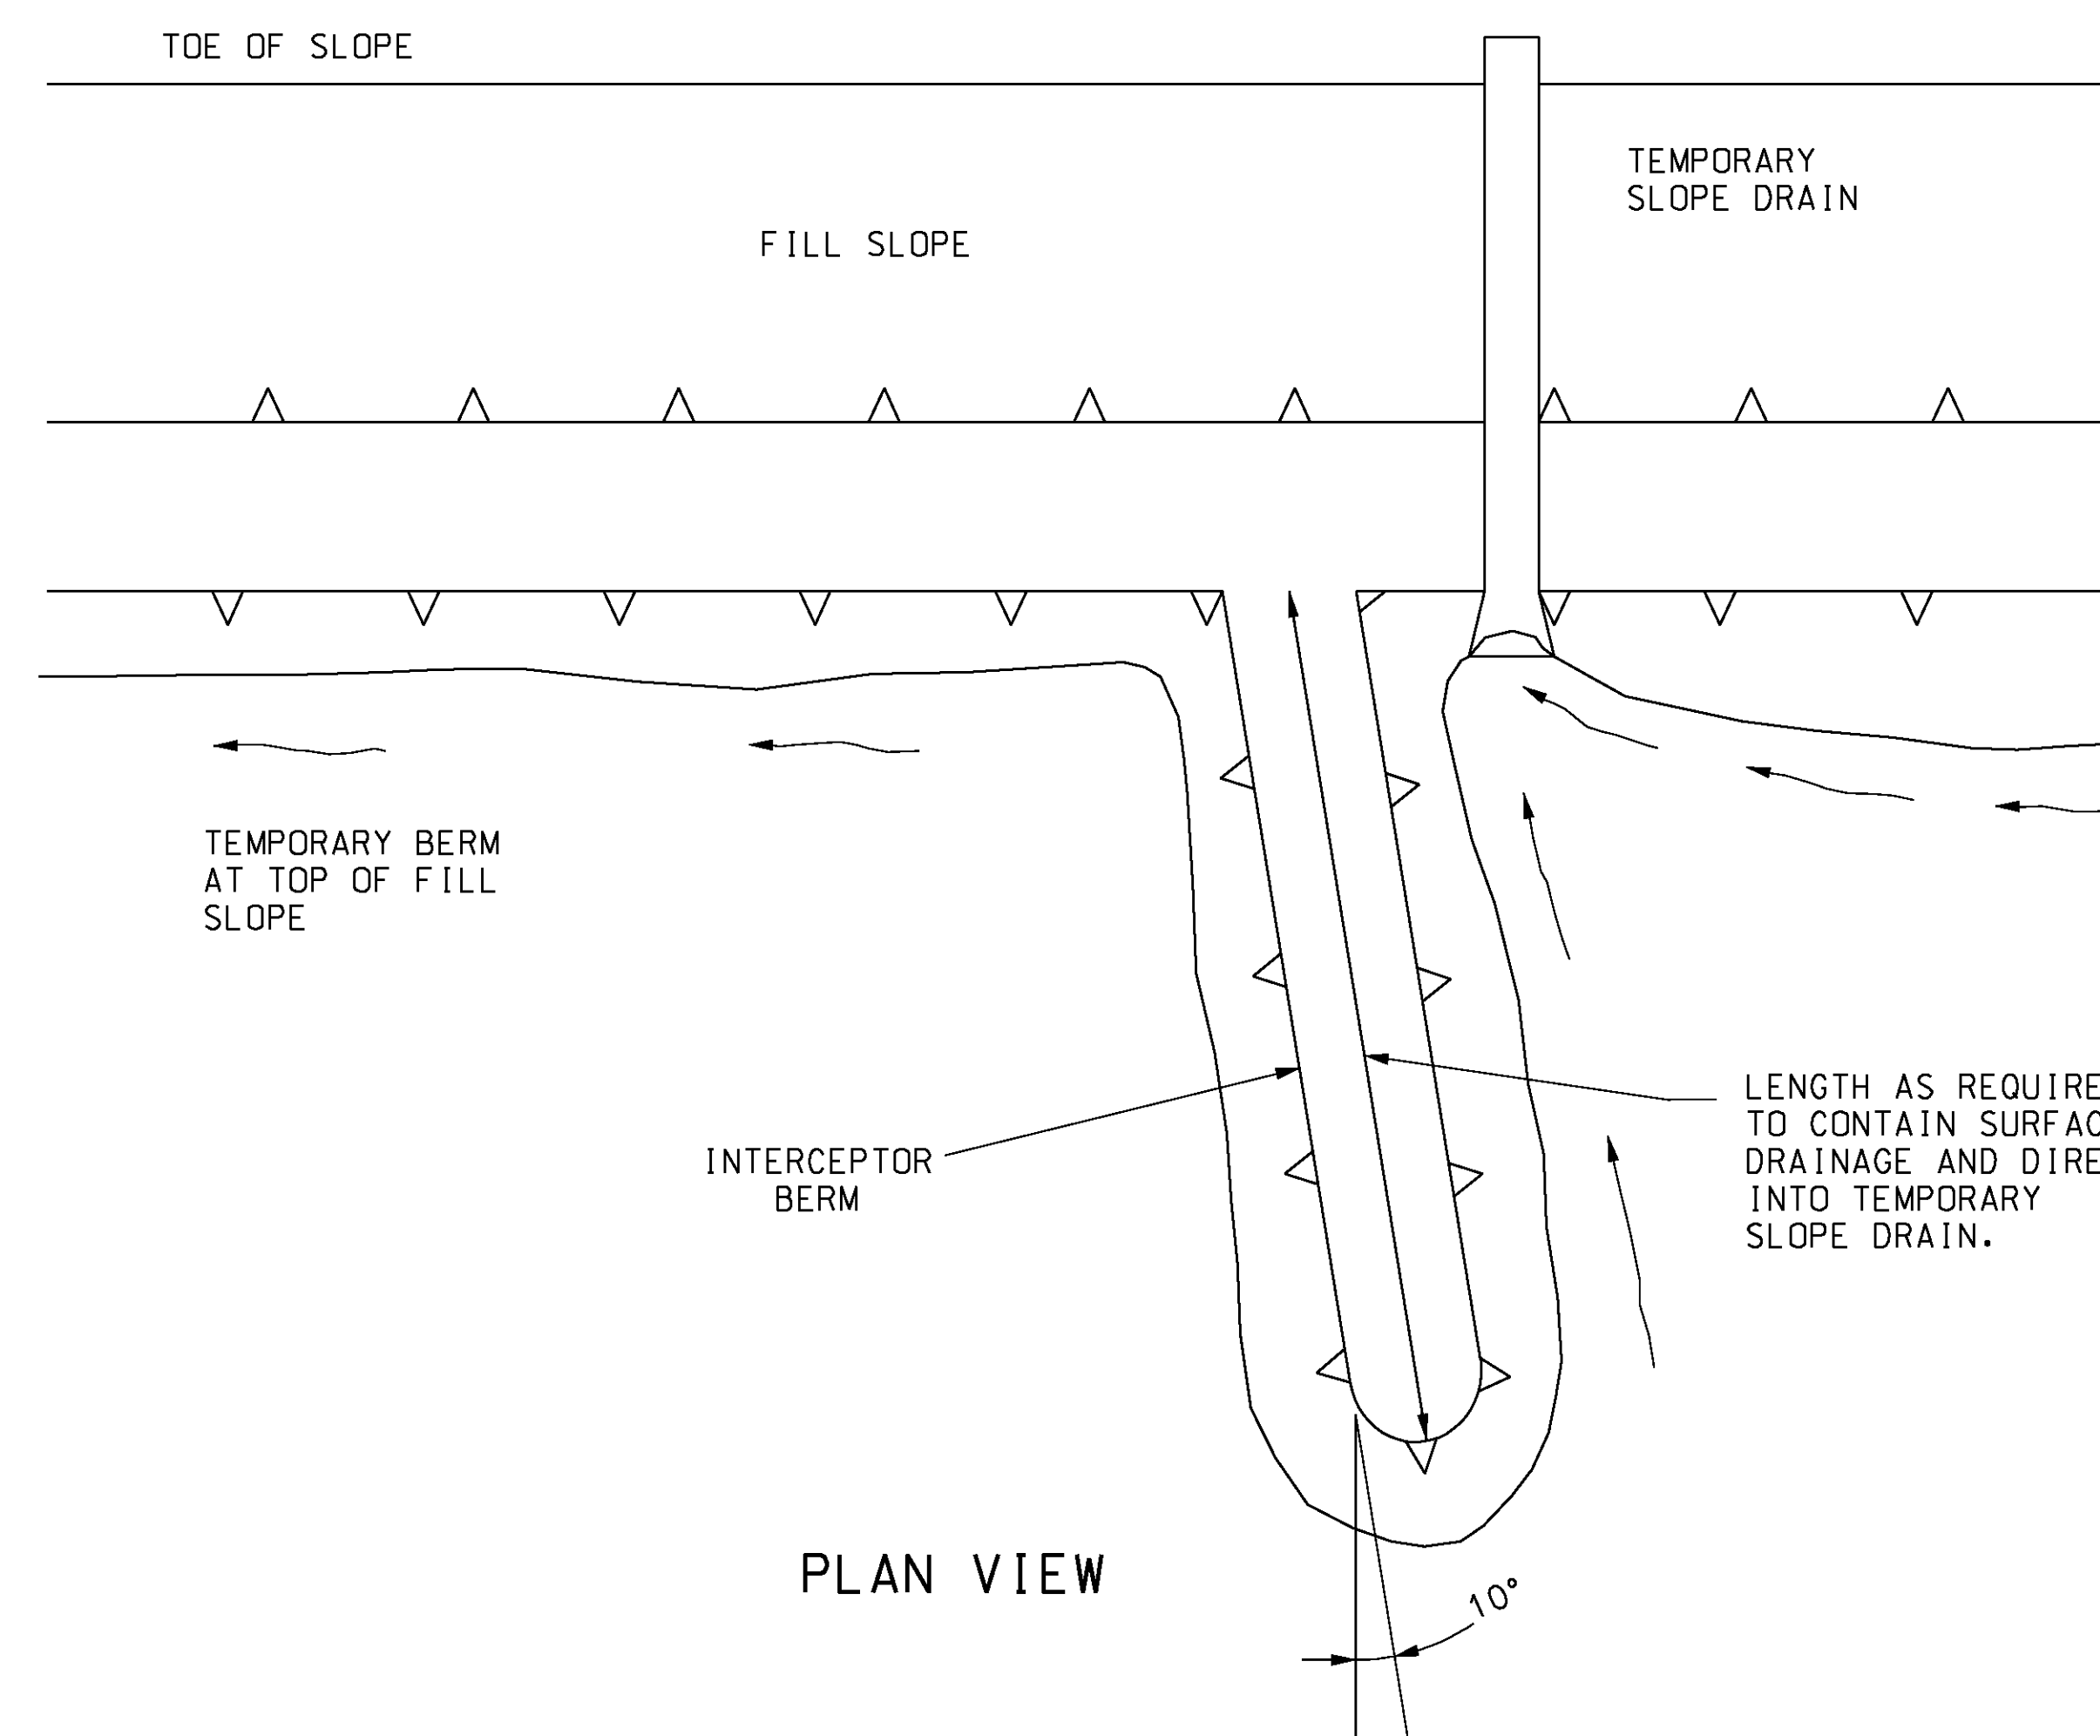


PLAN VIEW

TYPE "B"  
TEMPORARY BERM

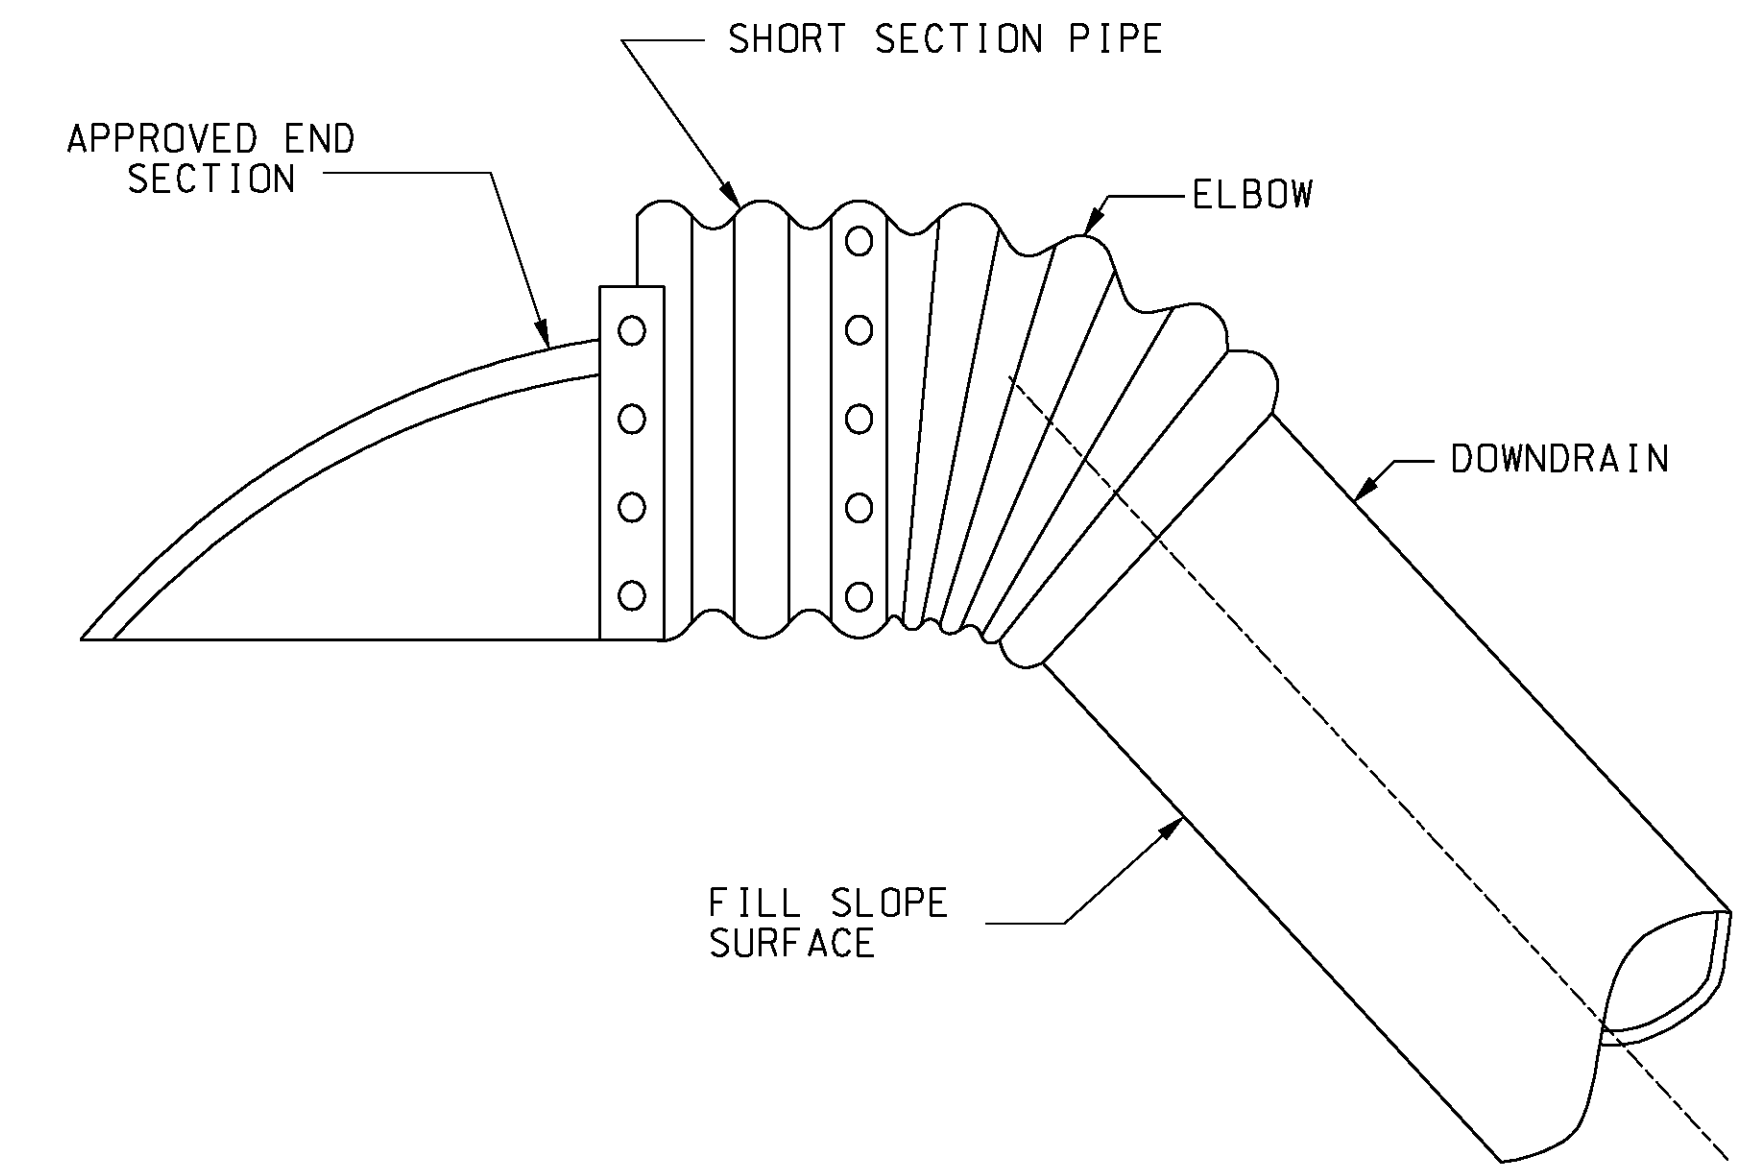

INLET TREATMENT

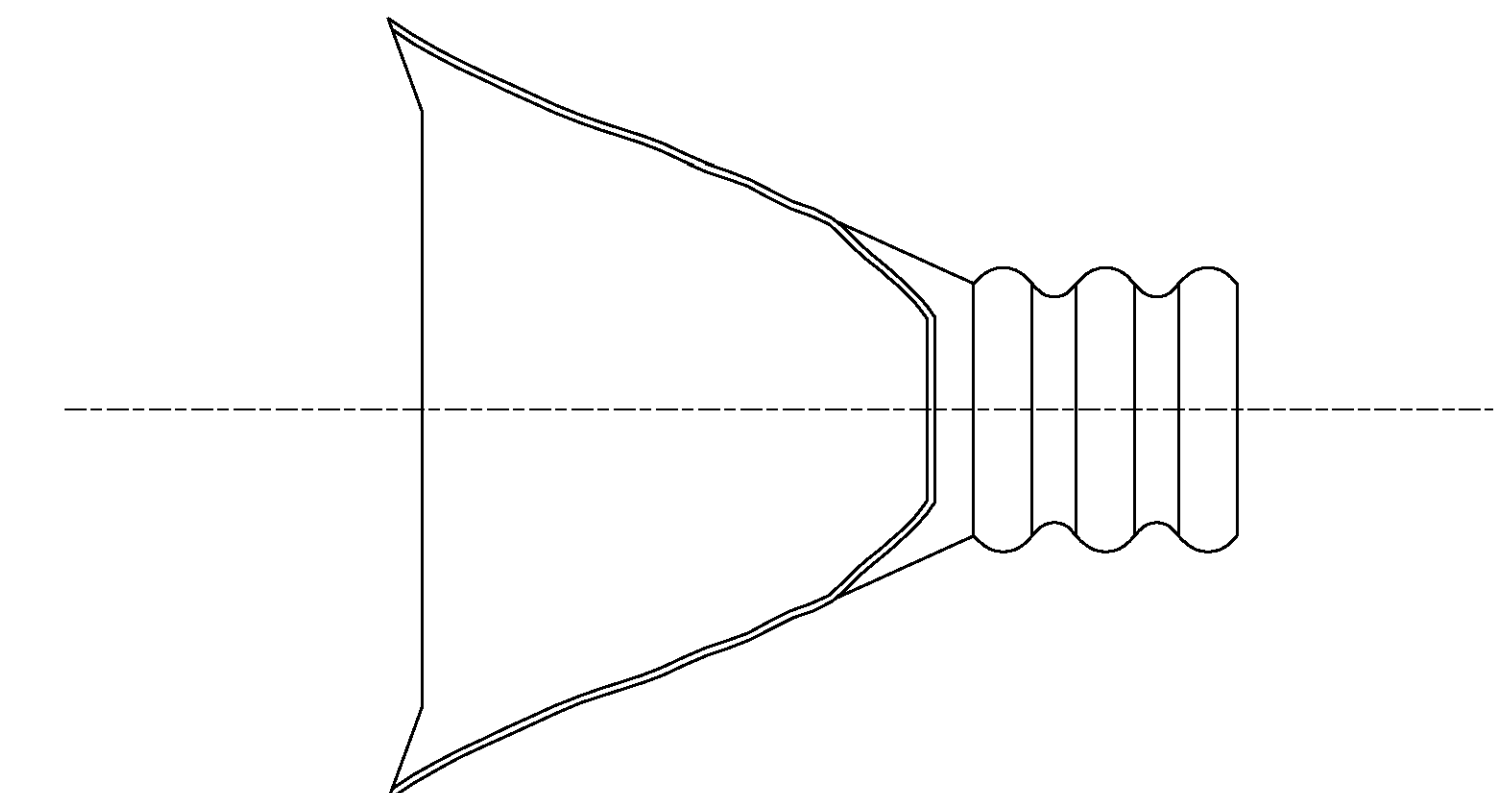

PLAN VIEW END SECTION

TEMPORARY SLOPE DRAIN

MISSOURI HIGHWAY AND TRANSPORTATION COMMISSION			
<p>TEMPORARY EROSION CONTROL MEASURES</p> <p>TEMPORARY BERMS AND SLOPE DRAINS</p>			
DATE: _____	EFFECTIVE: 01-01-2002	806.10D	5 7