




STREET, SIDE ROAD, ALLEY OR
COMMERCIAL APPROACHES

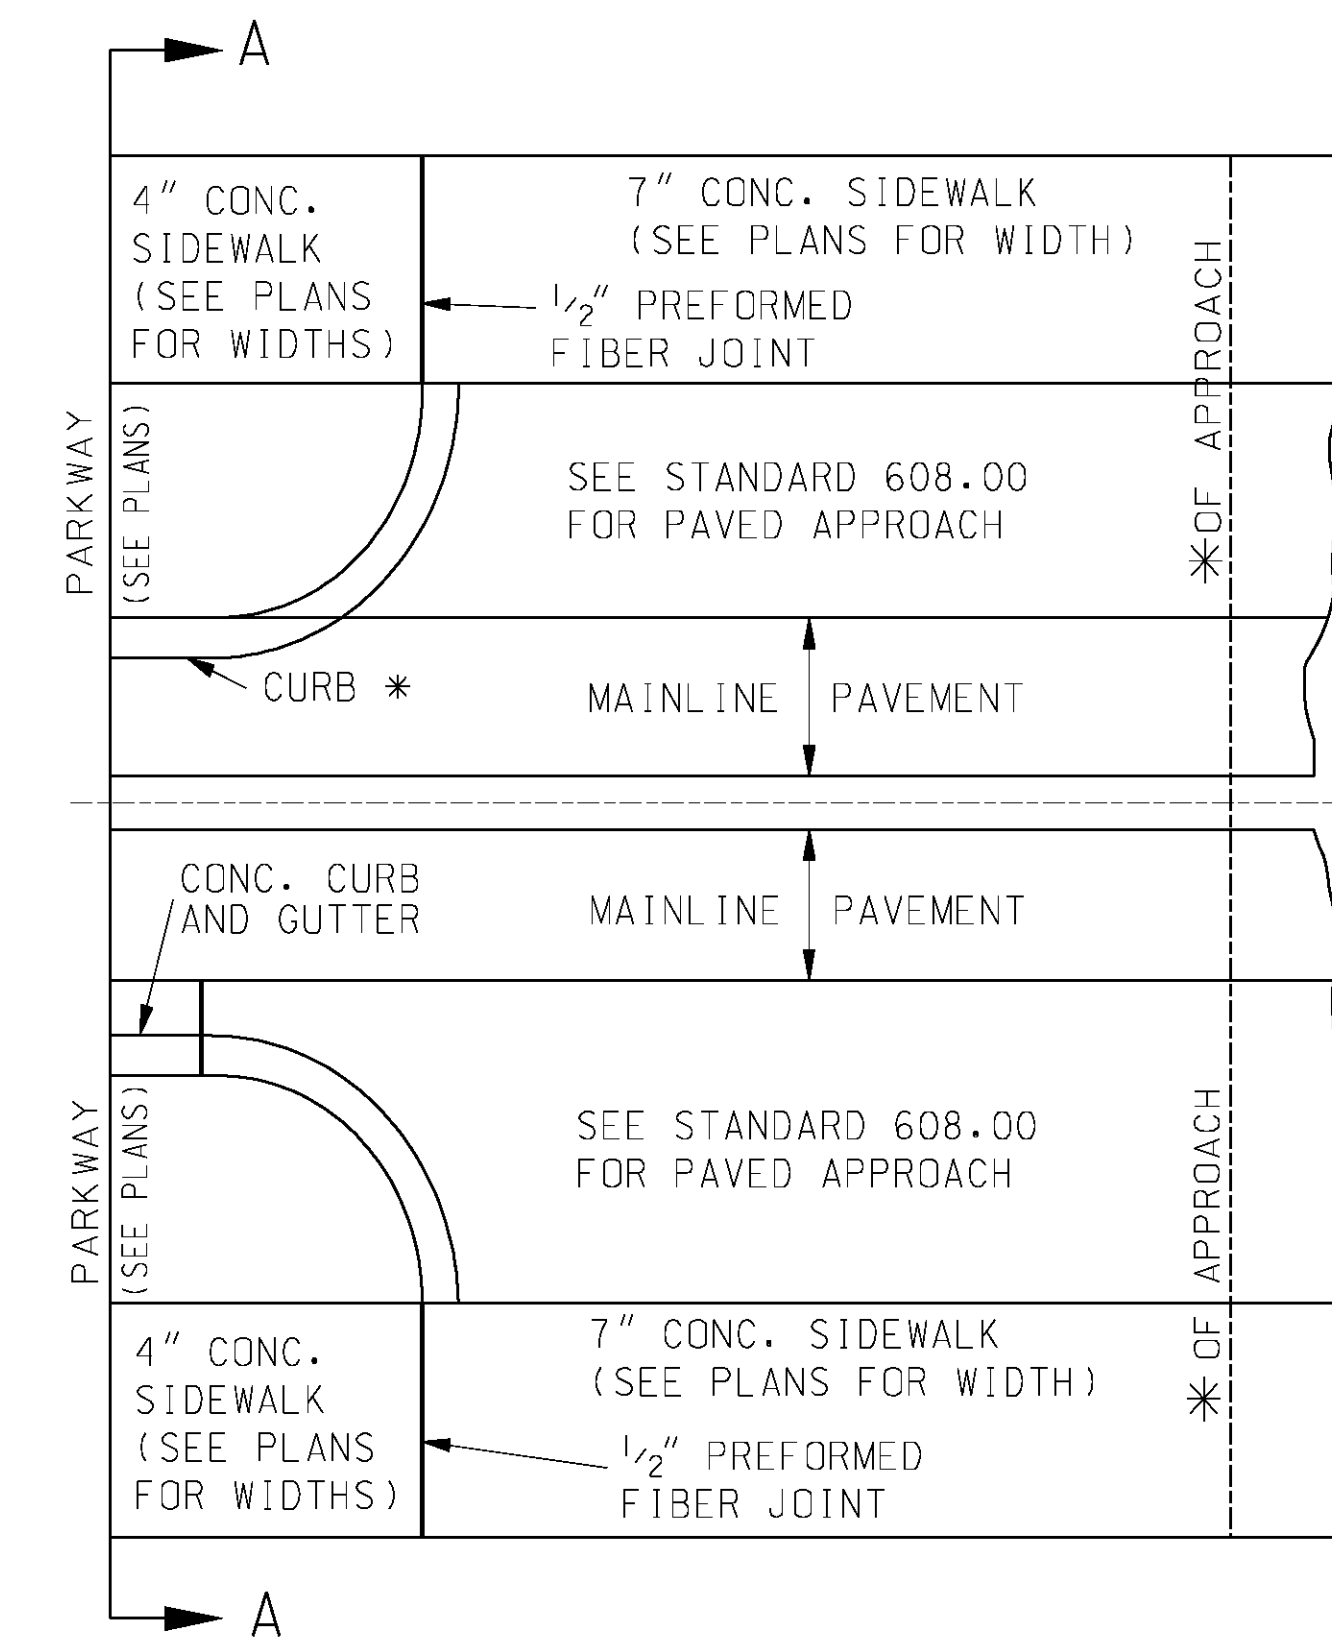


PRIVATE ENTRANCE APPROACHES

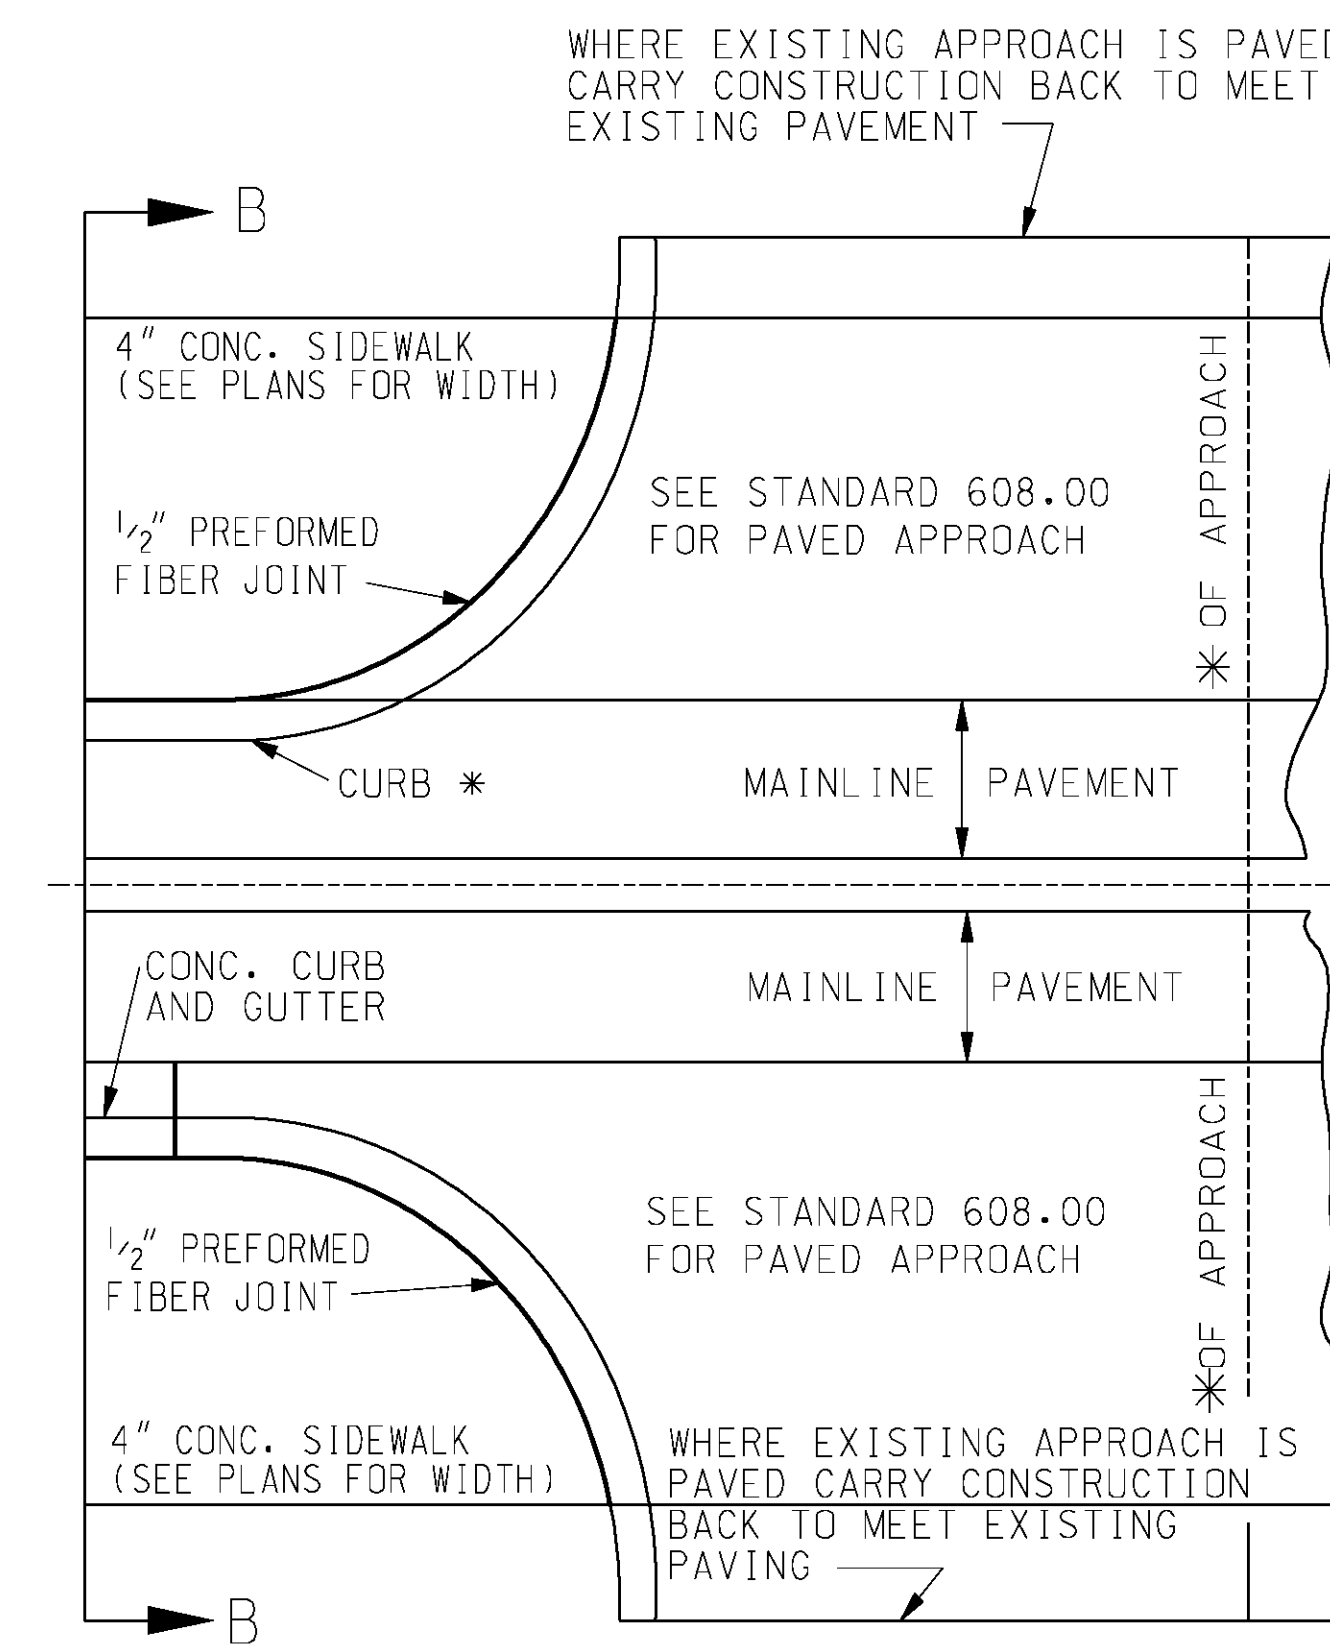

STREET, SIDE ROAD, ALLEY OR
COMMERCIAL APPROACHES

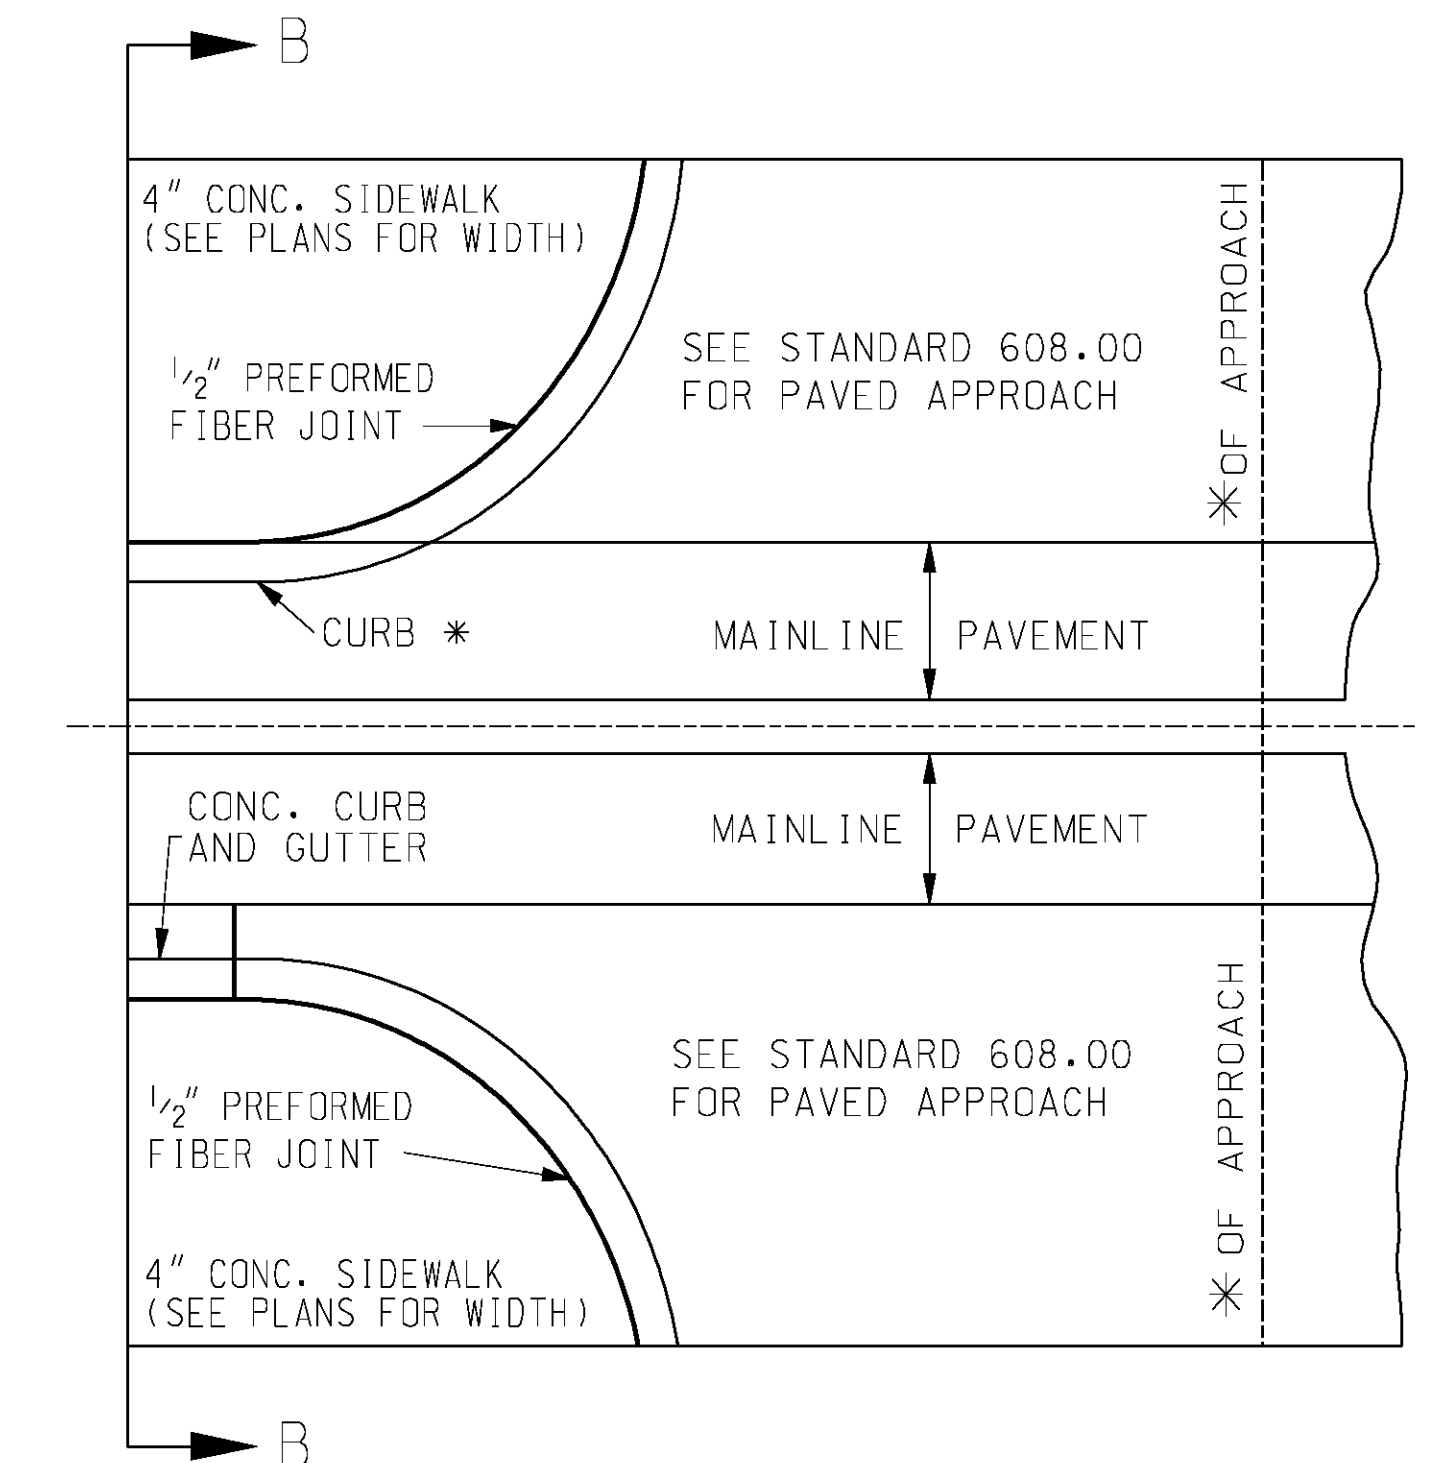


PRIVATE ENTRANCE APPROACHES

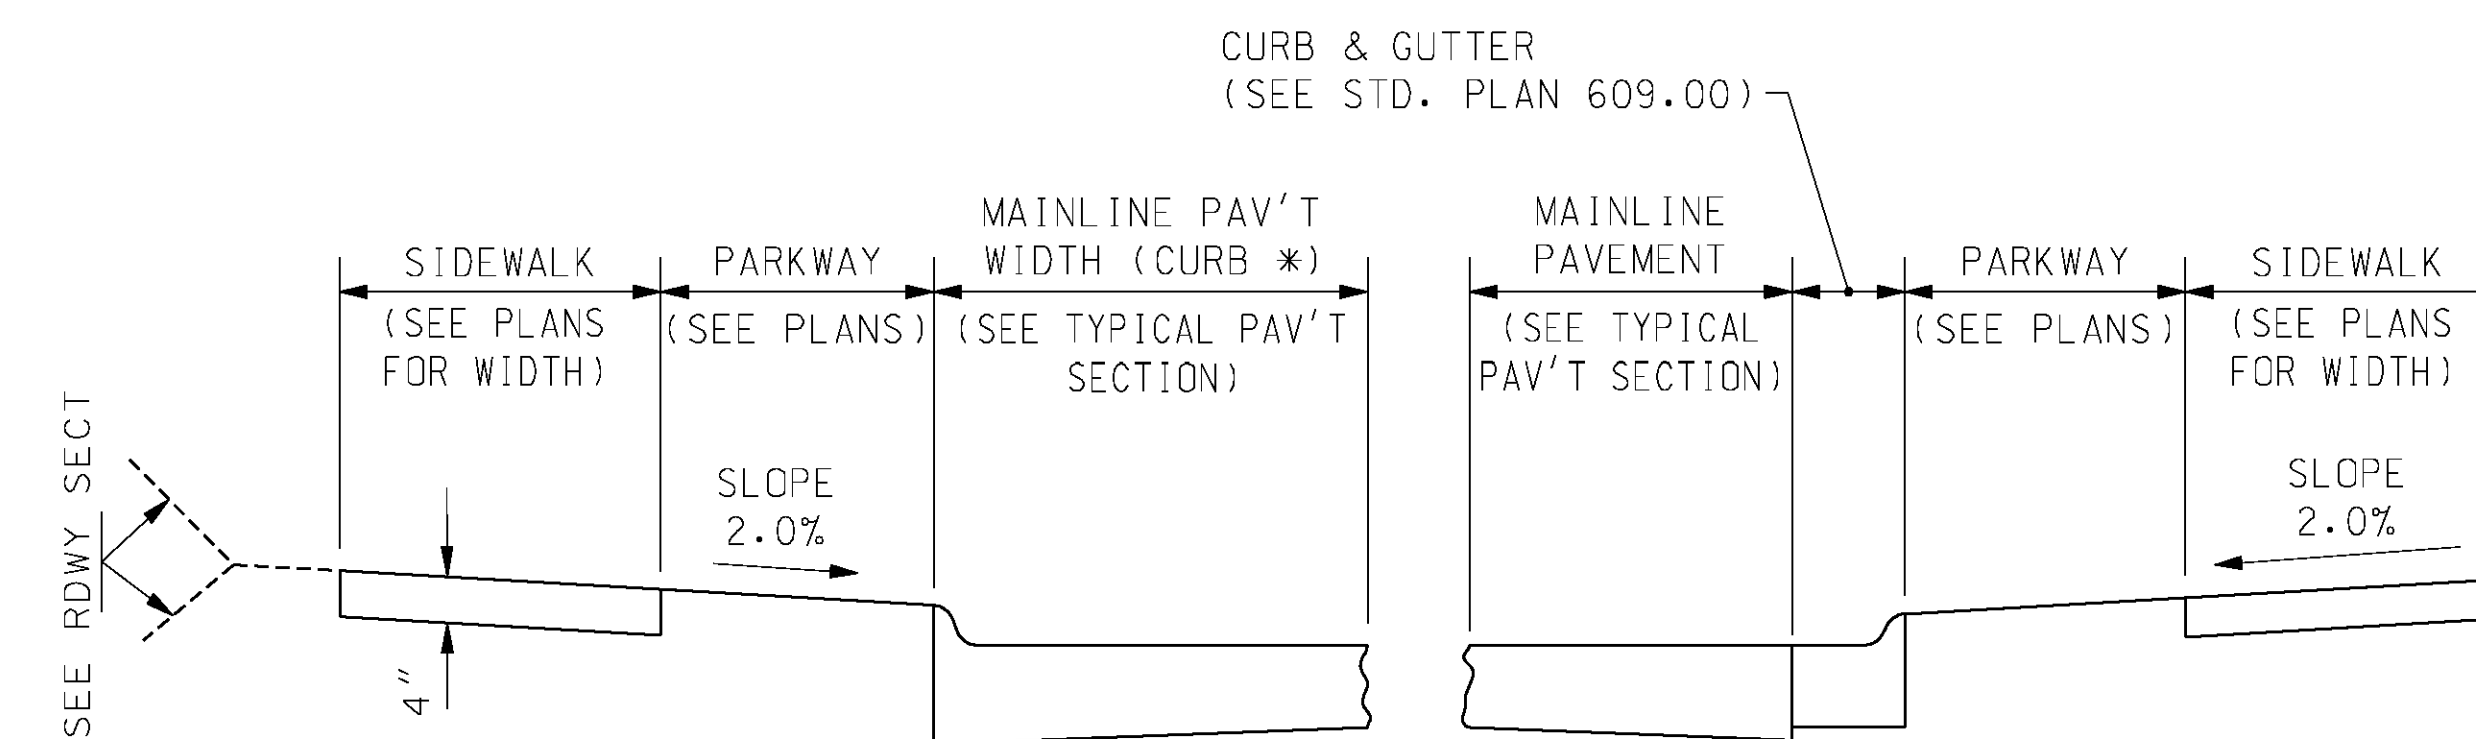


SECTION A-A
PARKWAY 3 FOOT OR MORE


* CURB TO BE MONOLITHIC WITH PCC MAINLINE PAVEMENT CURB TO BE TYPE S WITH ASPHALT CONCRETE MAINLINE PAVEMENT. SEE STANDARD PLAN 609.00

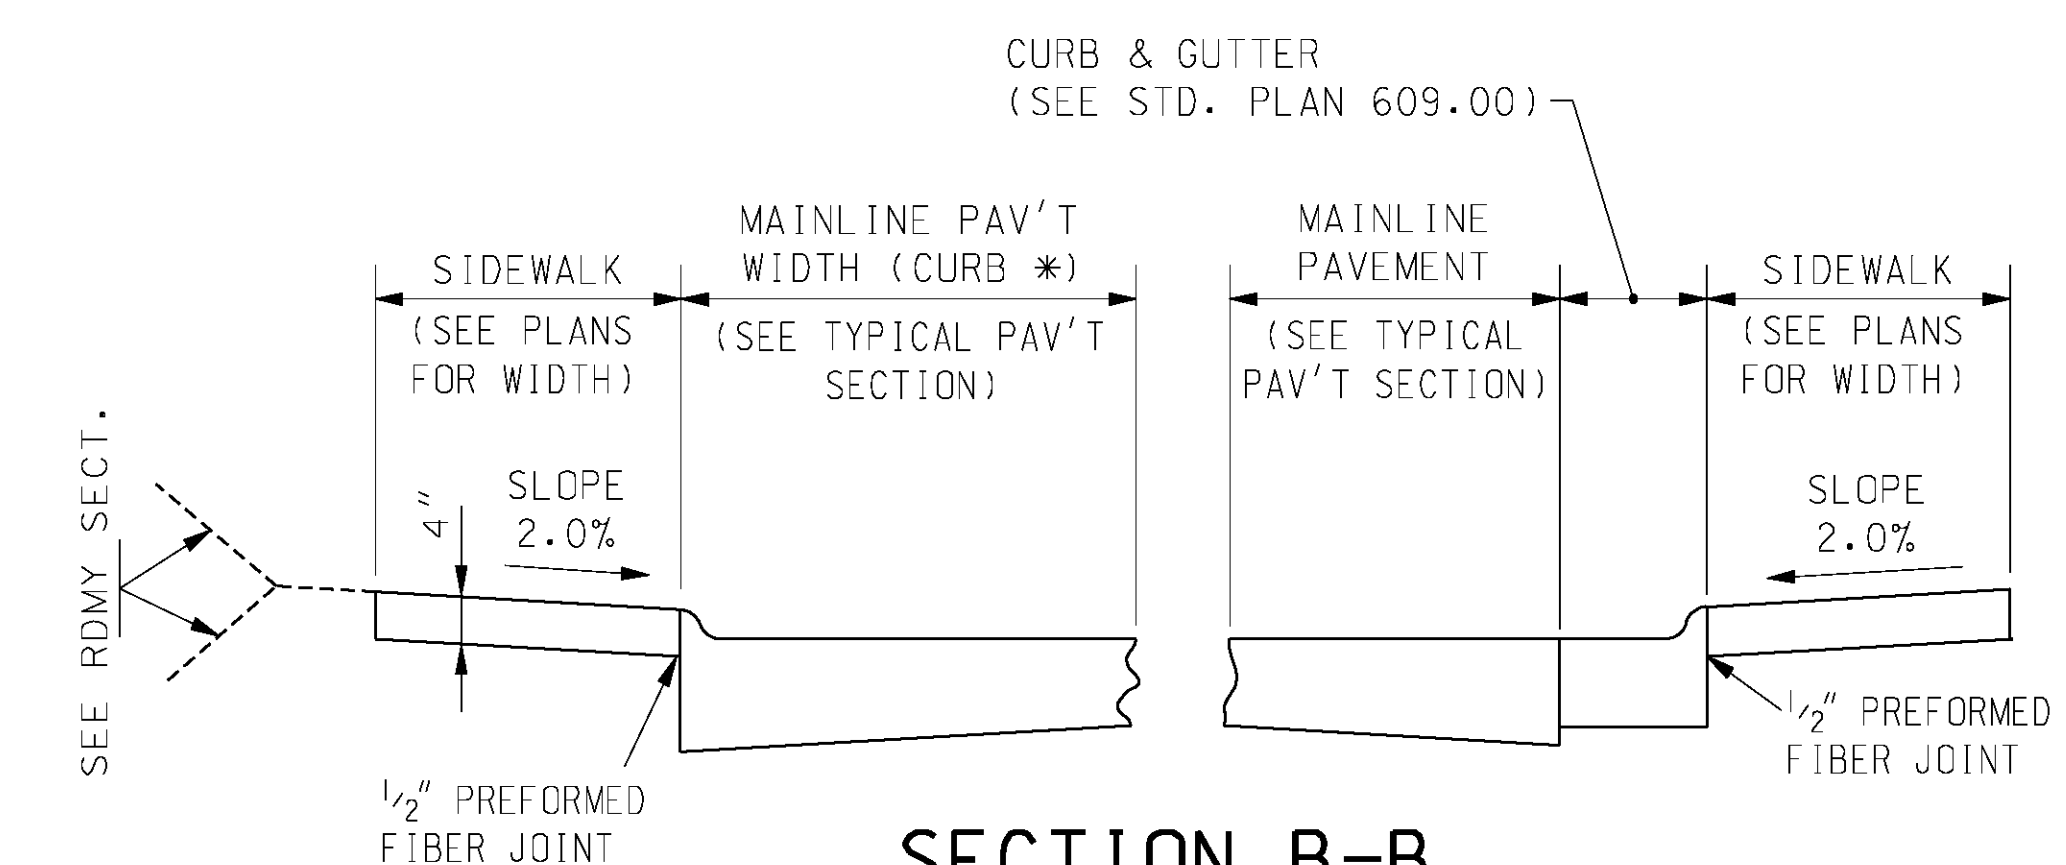

SECTION B-B
NO PARKWAY

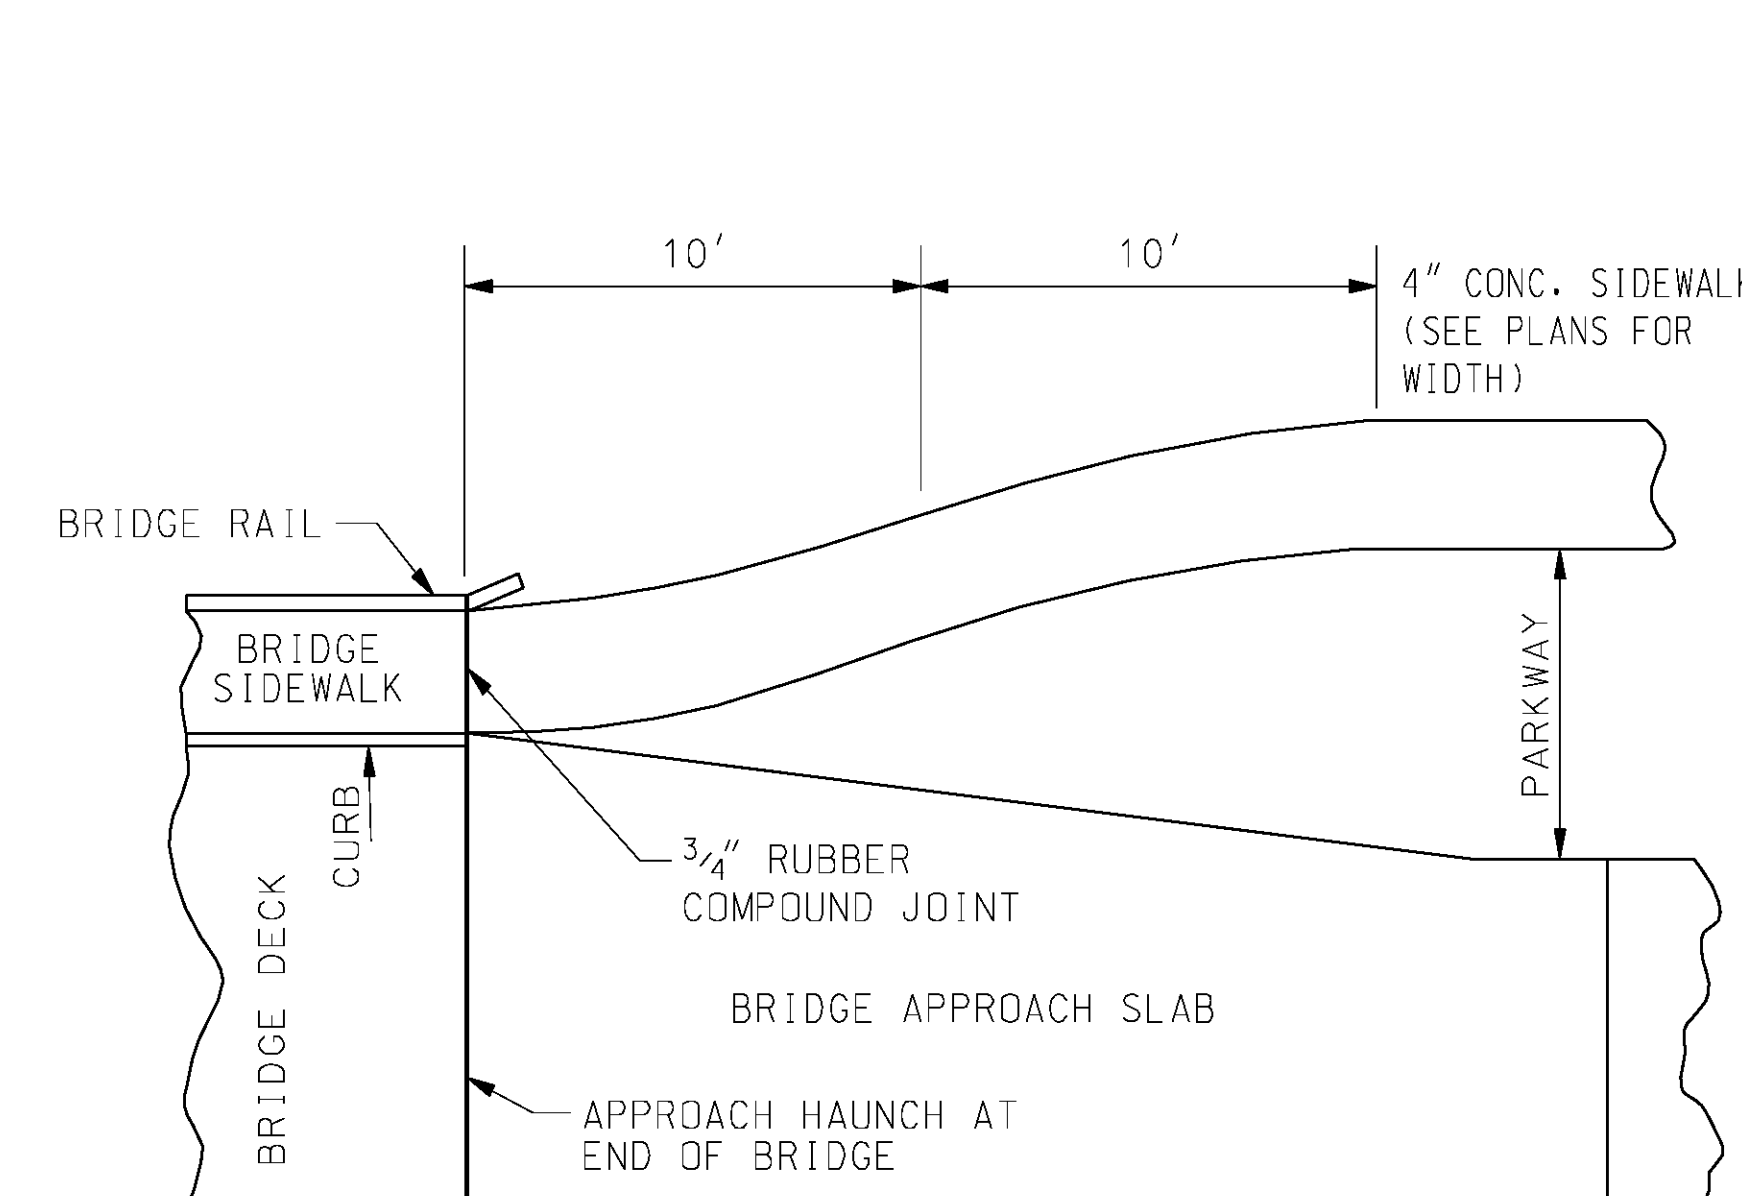

HALF PLAN AT BRIDGE ENDS

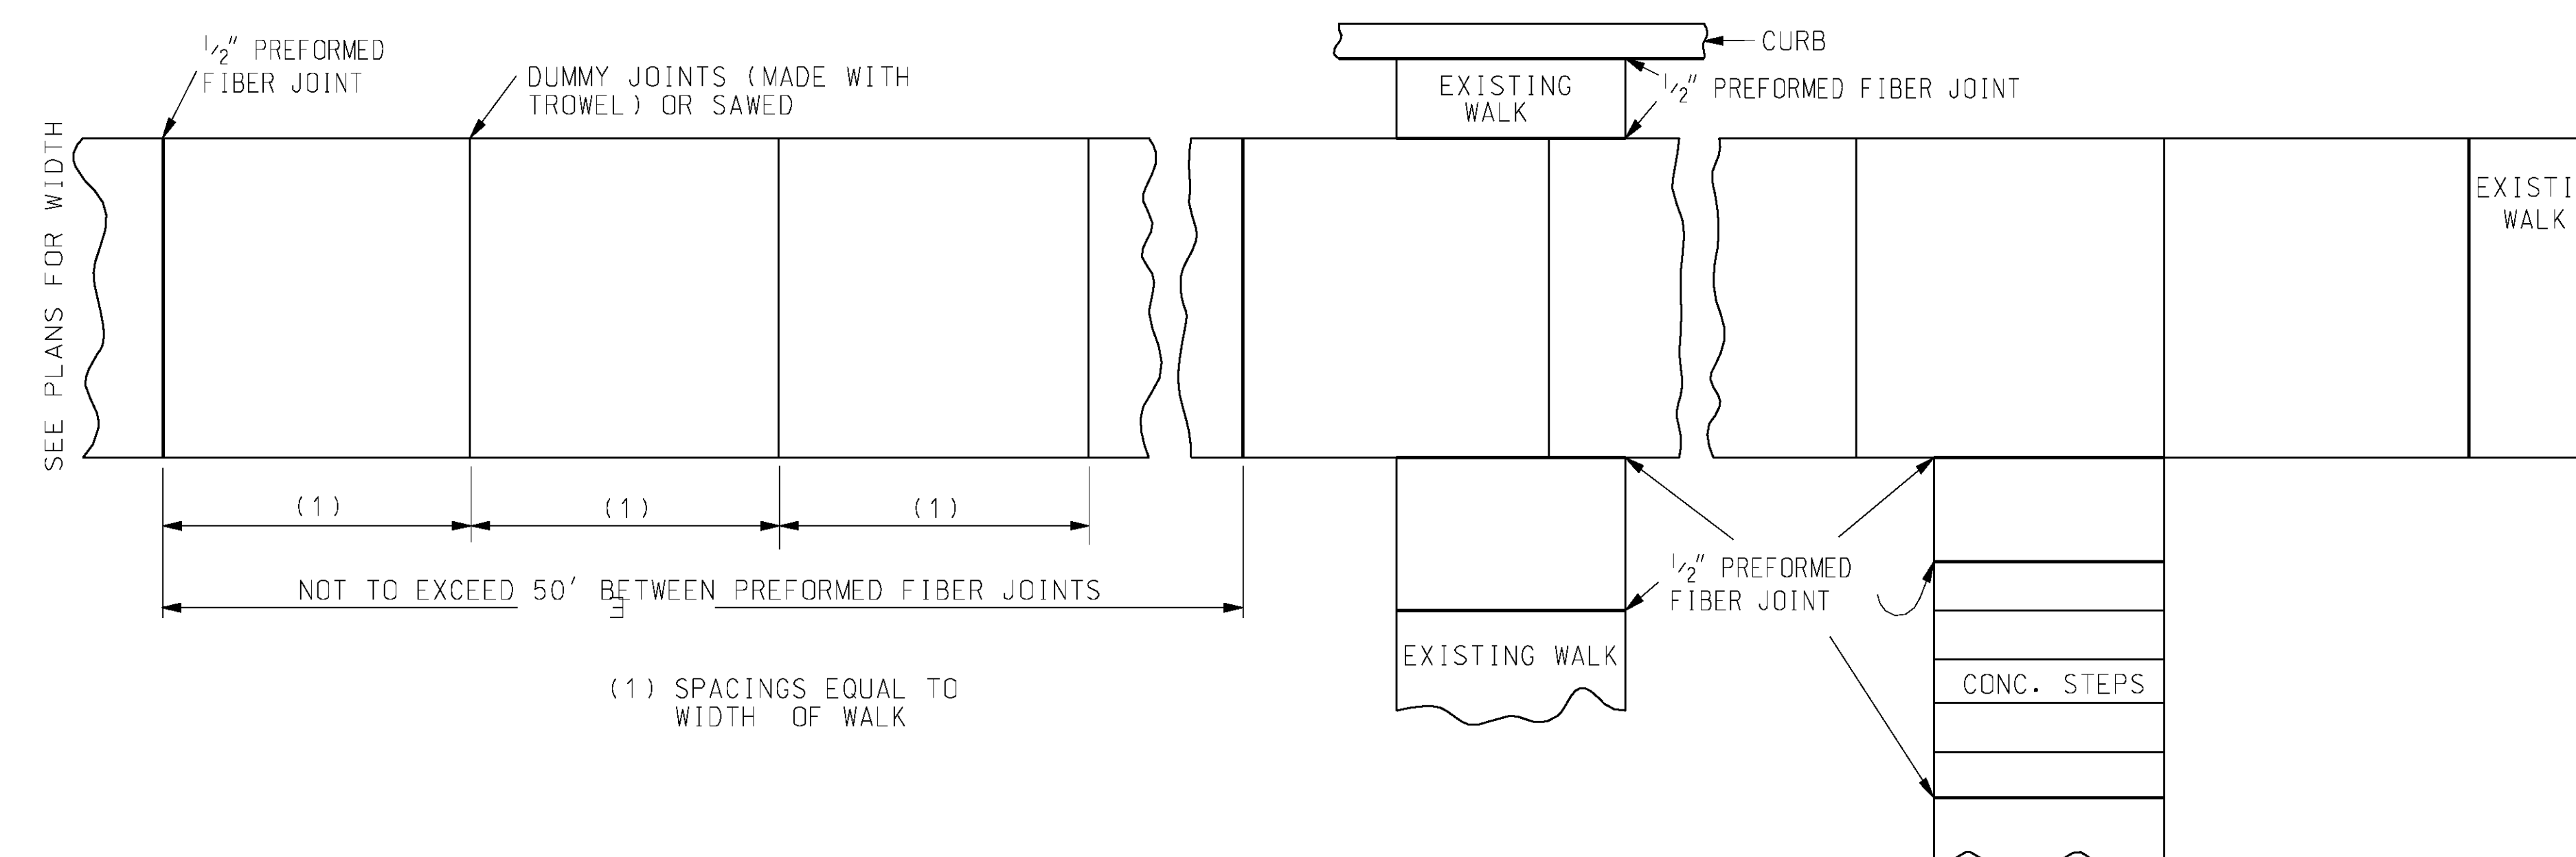

CONCRETE SIDEWALK JOINTS

GENERAL NOTES:
SIDEWALK SHALL BE 4' MINIMUM IN WIDTH.

MISSOURI HIGHWAY AND TRANSPORTATION COMMISSION			
CONCRETE SIDEWALK AND CURB RAMPS			
DATE: _____	EFFECTIVE: 05-01-1997	608.10J	1/2