




A detailed cross-section diagram of a rectangular structure, likely a foundation or wall. The diagram shows a central rectangular core with a sloped top surface. The top surface is labeled "GRANULAR BACKFILL (BOTH SIDES SIMILAR)". The core is labeled "DRAIN TILE (BOTH SIDES)". The core is reinforced with "#4 BARS AT 10" CTRS. VERT. & HORIZ.". The core is surrounded by a concrete or masonry structure. The top of the structure is labeled "B" with a downward arrow. The left side is labeled "A" with an upward arrow. The height of the structure is labeled "F". The width of the structure is labeled "6\"".

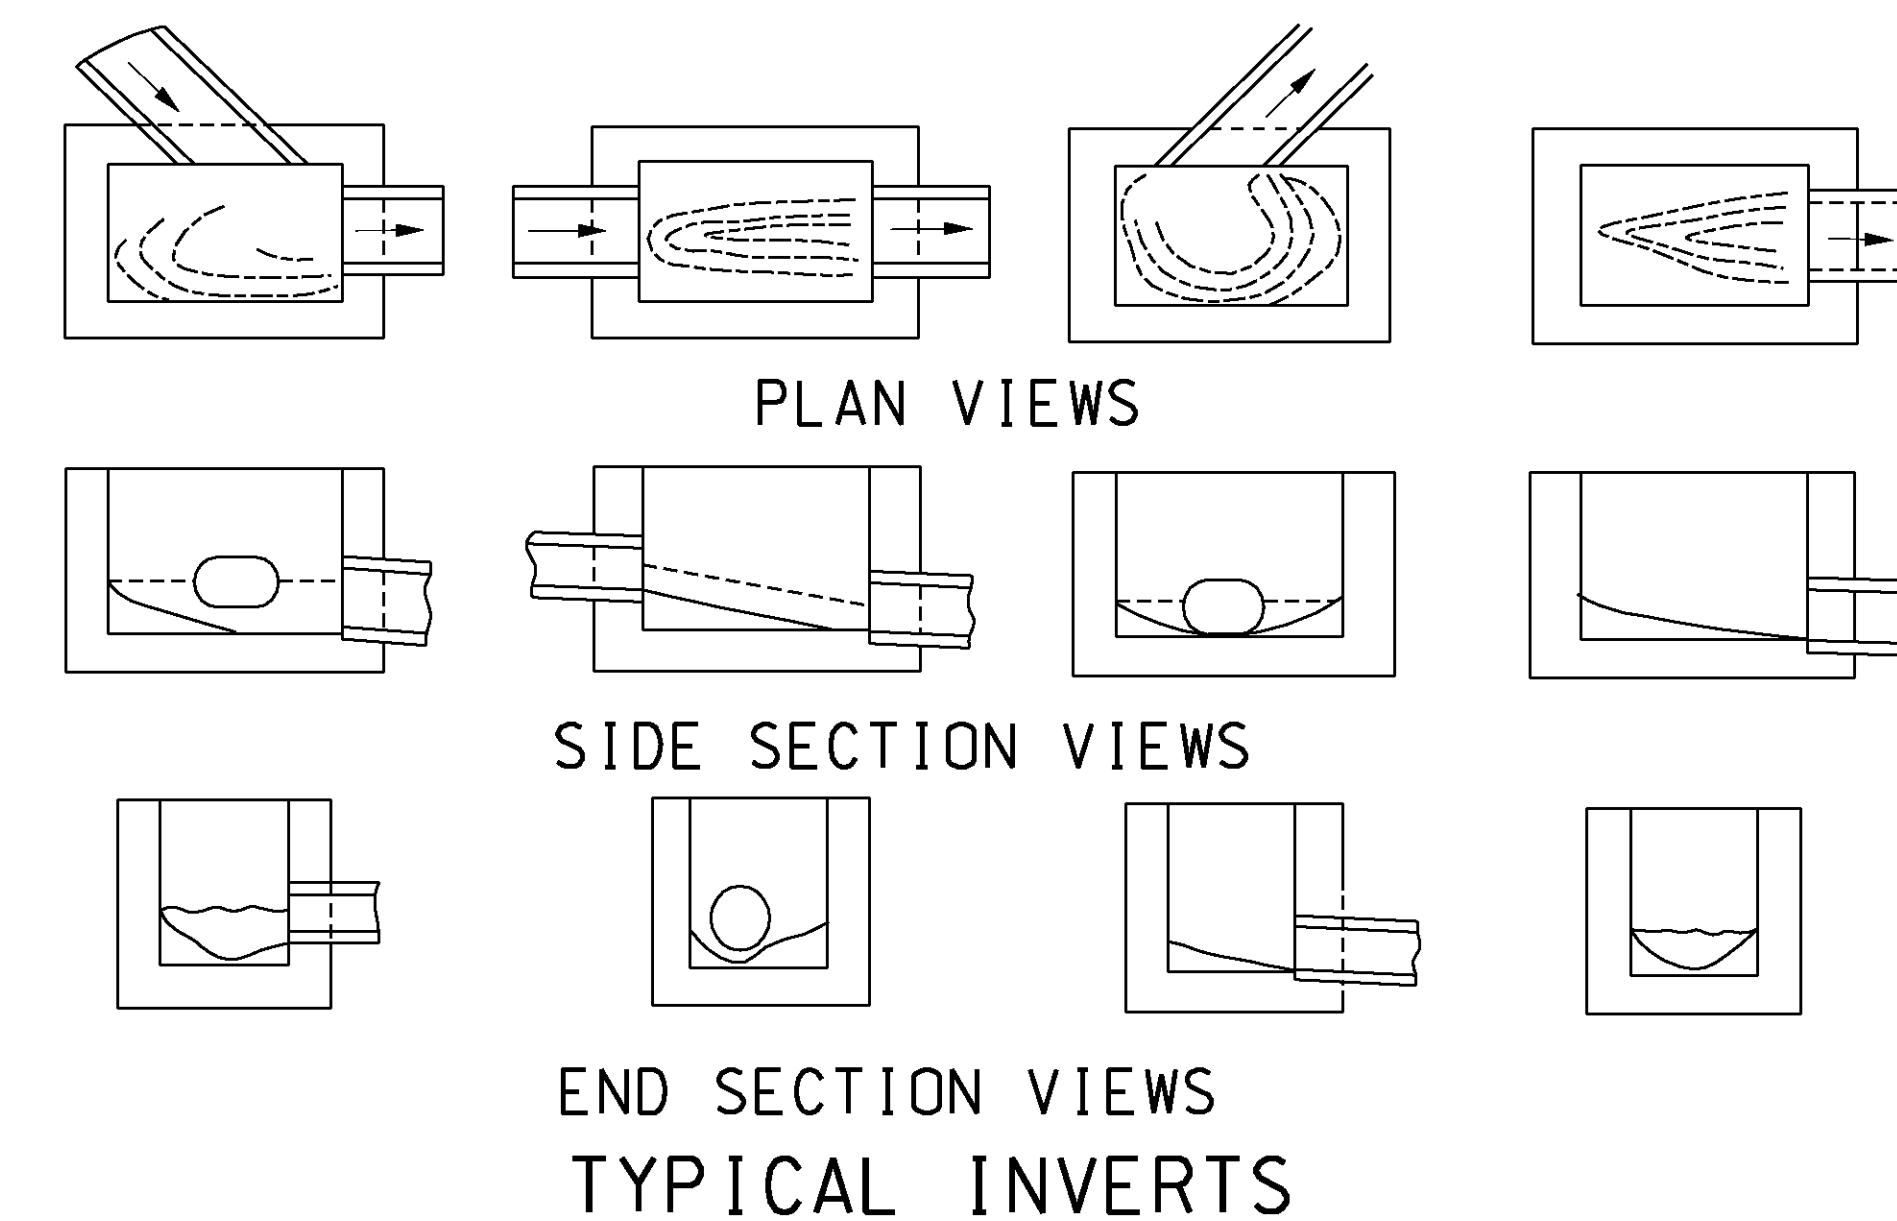

DROP INLET		
WIDTH FT.	LENGTH FT.	TYPE
3	2	A, B, C
4	2	
2	2	D
3	2	E, S-1 S-2, S-3
3	3	
5	2	
5	3	

THE CONCRETE FOR INVERTS SHALL BE PLACED AFTER COMPLETION OF THE DROP INLET BOX. NO DIRECT PAYMENT WILL BE MADE FOR FURNISHING OR PLACING INVERT CONCRETE.

MISSOURI HIGHWAY AND TRANSPORTATION COMMISSION			
	PRECAST DROP INLET		
DATE: _____	EFFECTIVE: 01-01-2002	731.10P	1 4