


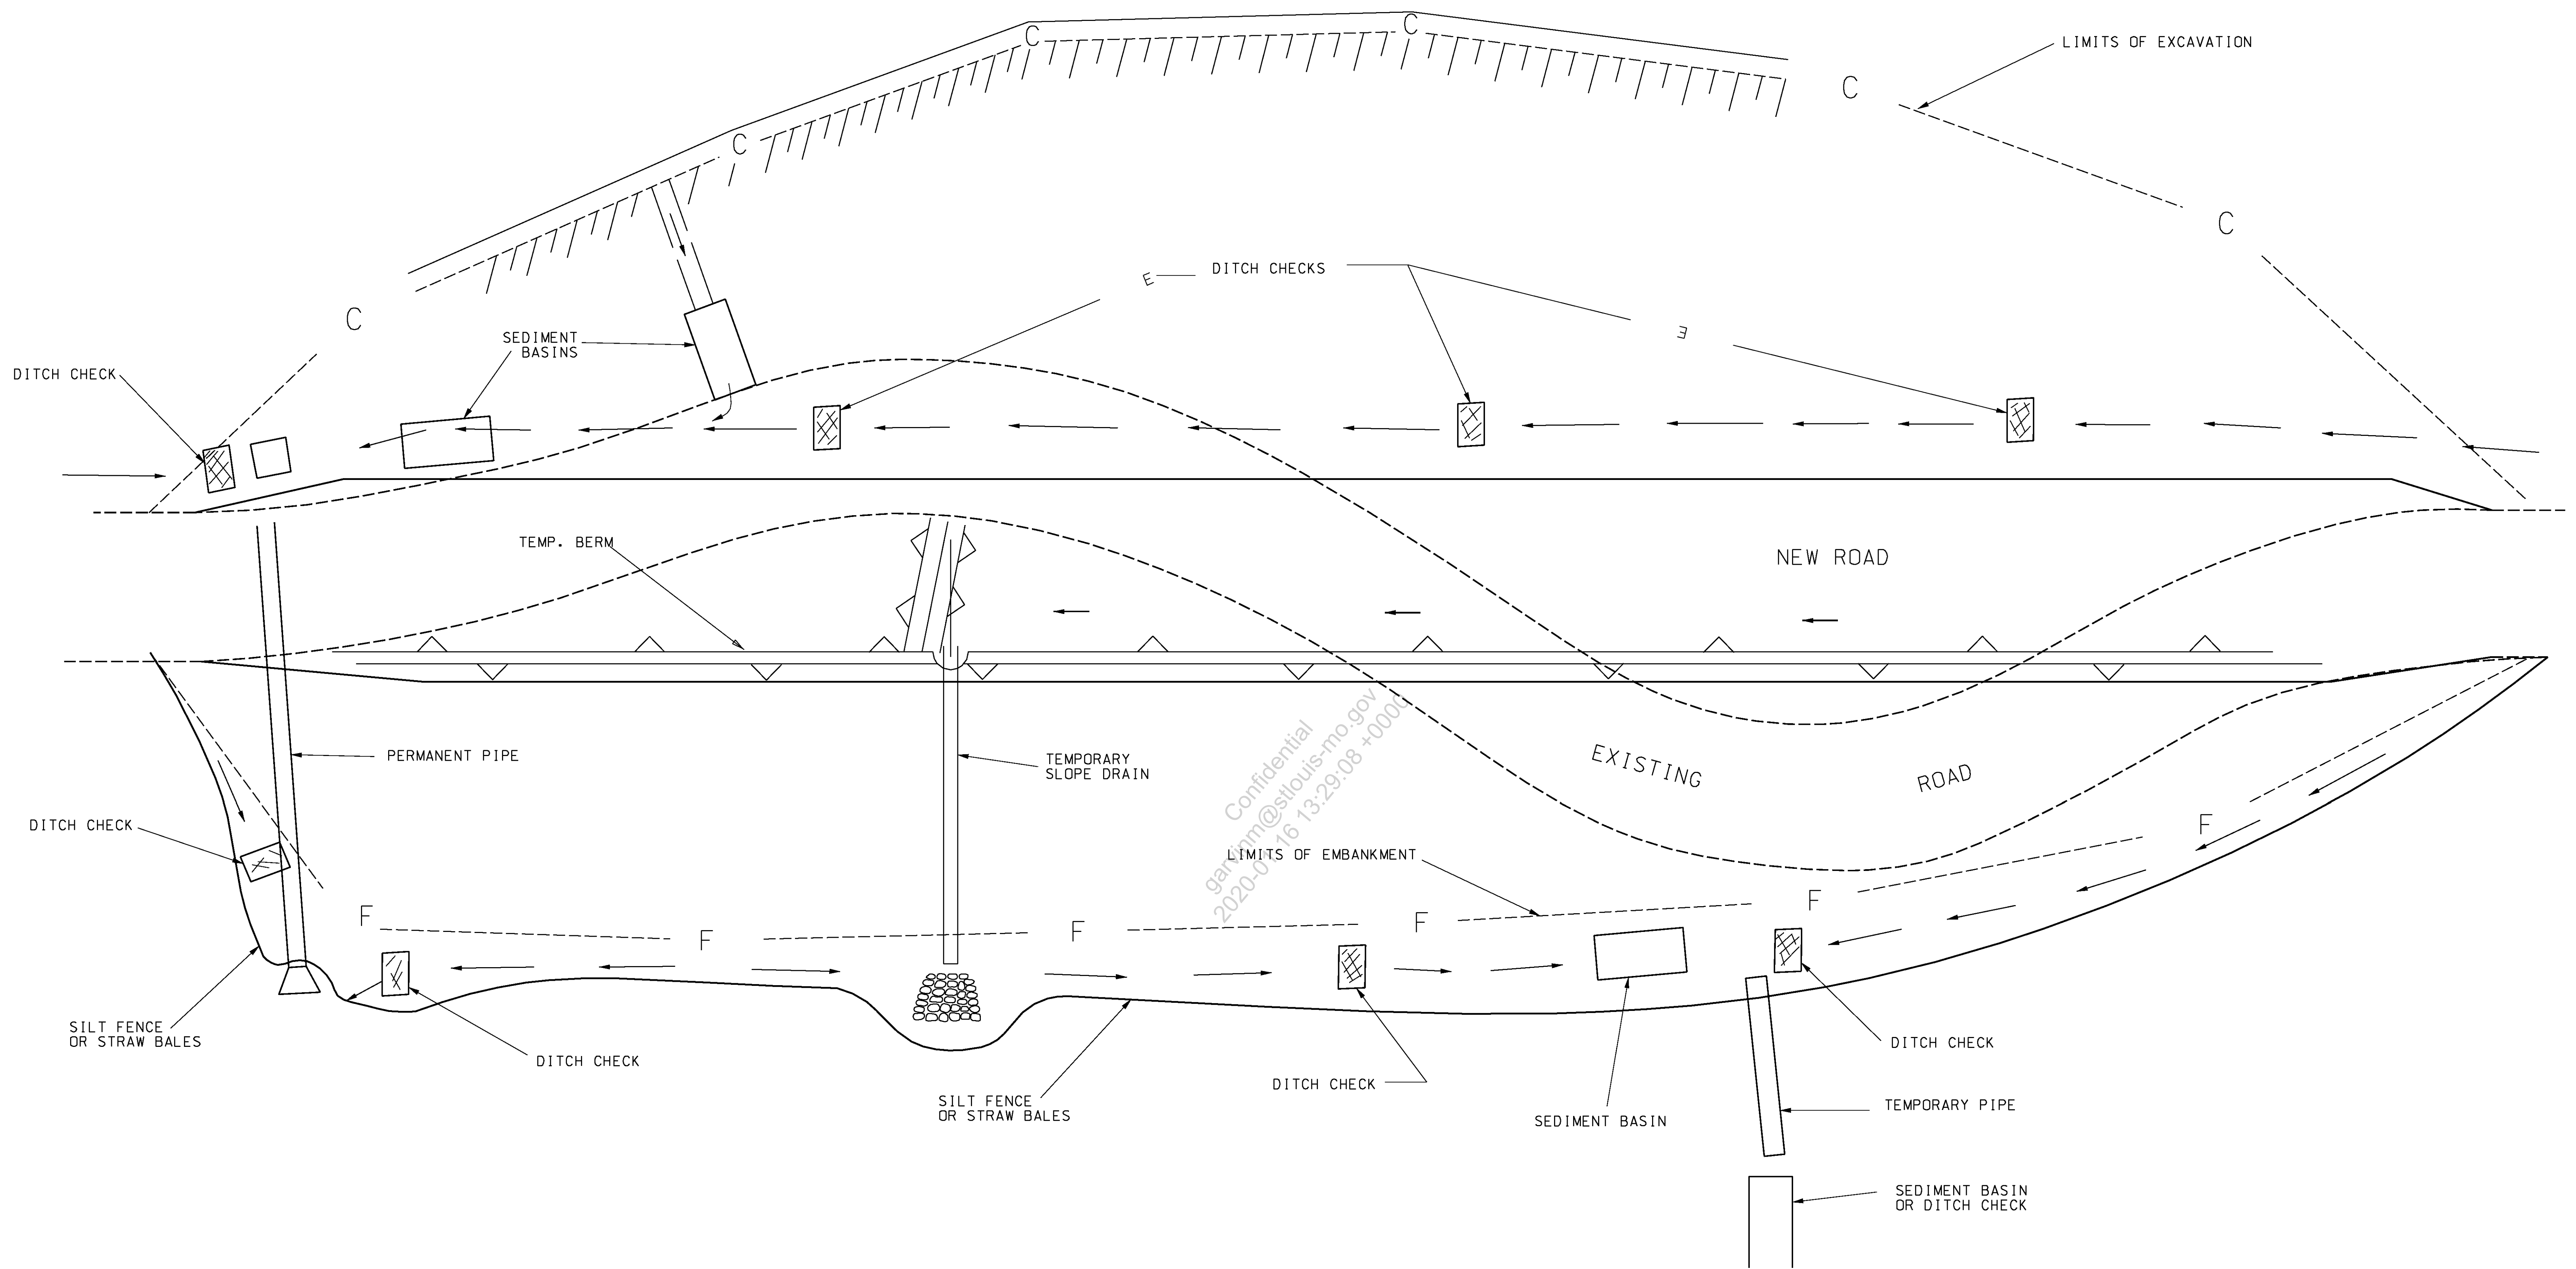

LEGEND
 C = CUT LIMITS
 F = FILL LIMITS
 ← = DIRECTION OF FLOW

GENERAL NOTES:
 EROSION CONTROL MEASURES ARE SHOWN HERE AS GENERAL EXAMPLES. ACTUAL CONDITIONS MAY DICTATE MORE OR FEWER MEASURES.
 TEMPORARY OR FINAL SEEDING IMMEDIATELY UPON COMPLETION OF GRADING.
 WOOD POSTS SHALL BE USED FOR ALL STRAW BALE APPLICATIONS.
 STRAW BALES USED AS SILT FENCE SHALL BE EMBEDDED 6 INCHES.

MISSOURI HIGHWAY AND TRANSPORTATION COMMISSION			
TEMPORARY EROSION CONTROL MEASURES GENERIC TEMPORARY EROSION CONTROL PLAN			
DATE: _____	EFFECTIVE: 01-01-2002	806.10D	1/7