



Runway 11/29 Profile View (Existing)

Scale 1"=300' Horizontal
1"=30' Vertical

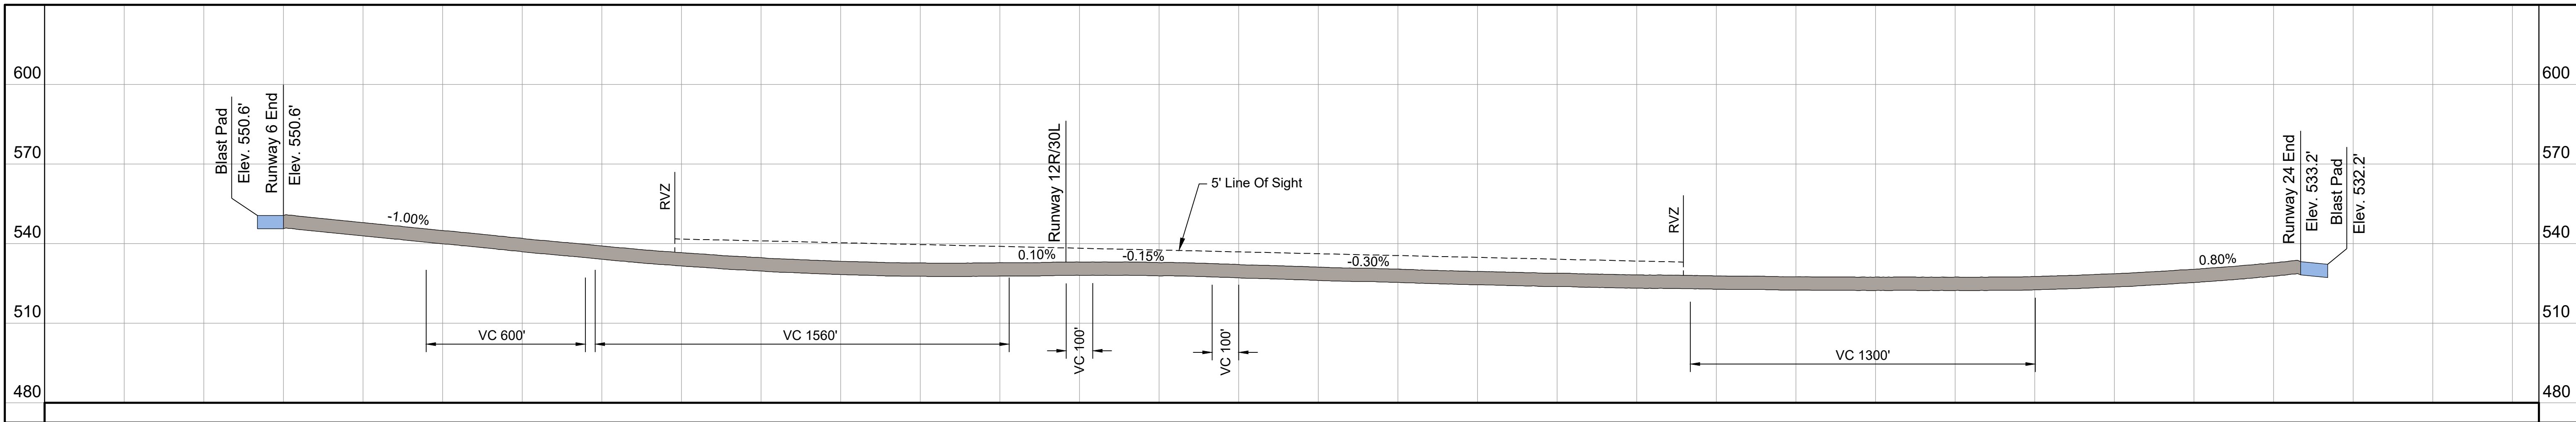


Runway 6/24 Profile View (Existing)

Scale 1"=300' Horizontal
1"=30' Vertical

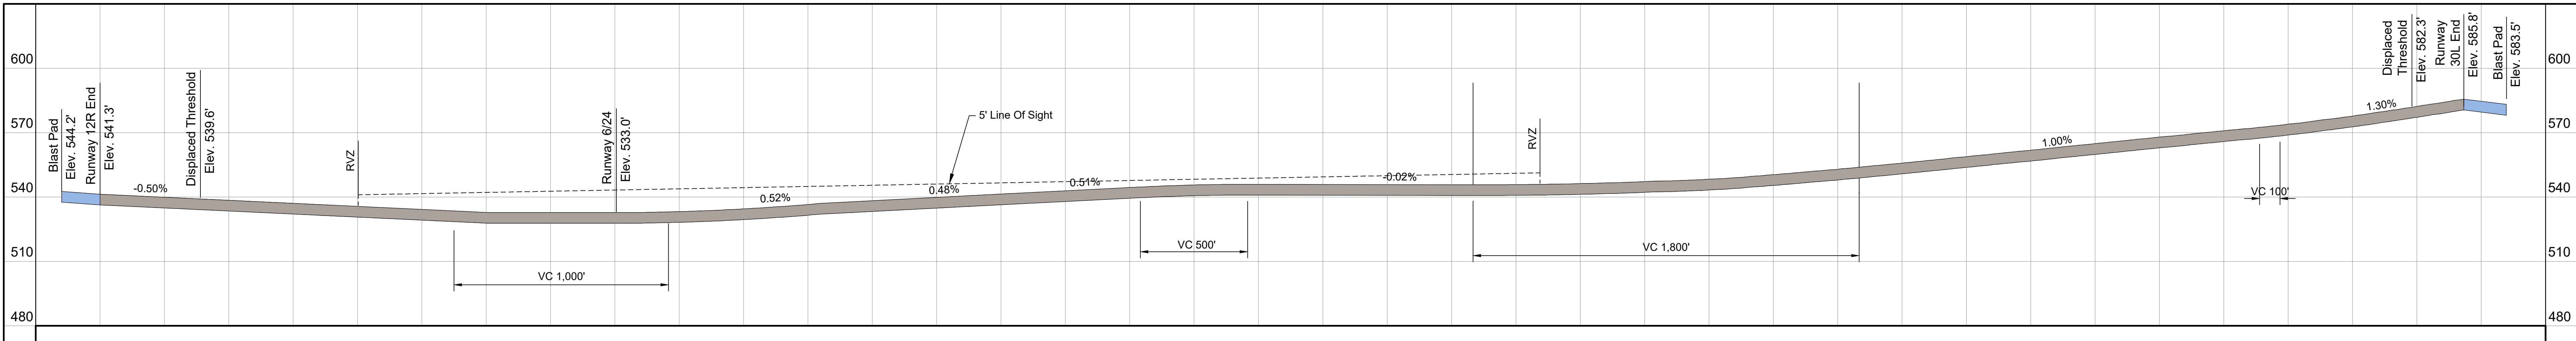


Runway 12R/30L Profile View (Existing)

Scale 1"=300' Horizontal
1"=30' Vertical

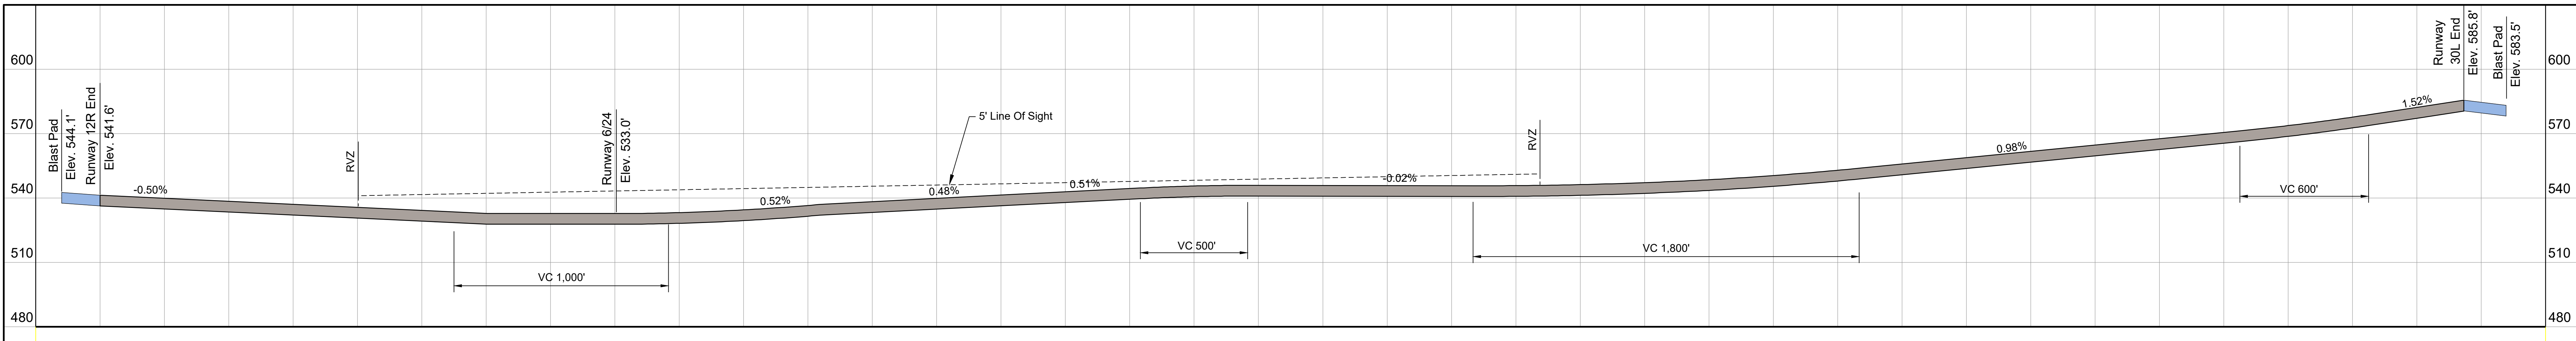

Runway 12R/30L Profile View (Future)

Scale 1"=300' Horizontal
1"=30' Vertical

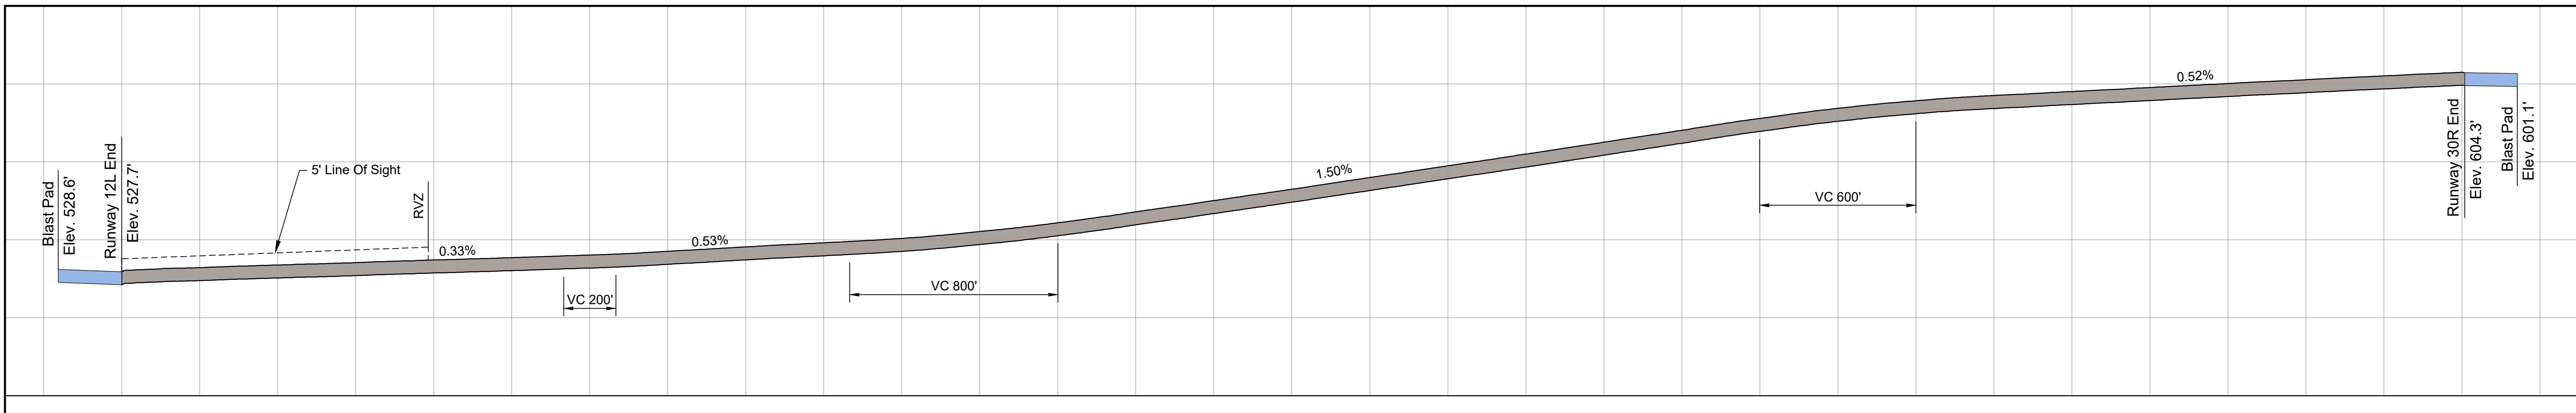

Runway 12L/30R Profile View

Scale 1"=300' Horizontal
1"=30' Vertical

K:\ALP\center\2020\Drawings

FILE: 01_2020 ALP_06 Runway Centerline Profiles
LAYOUT Profile
UPDATE BY: Mike Wilson
SURVEY BOOK# 4
DATE: 3/20/2023 10:28 AM
JREP.DWG

0 1 2
THIS BAR IS EQUAL TO 2"
AT FULL SCALE (36x48).



REVISIONS				
NO.	BY	DATE	DESCRIPTION	

REVISIONS				
NO.	BY	DATE	DESCRIPTION	

DESIGN BY	AJB & CAS
DRAWN BY	CMT
CHECKED BY	AJB & CAS
APPROVED BY	

St. Louis Lambert
International Airport
St. Louis, Missouri

Runway Centerline Profiles (Existing/Future)

SCALE	AS NOTED	JOB NO.
DATE	3/20/23	20042701.00
SHEET	57	OF 59 SHEETS