


**General Note**  
Airport property is located in unincorporated St. Louis County and in six incorporated municipalities: Berkeley, Kinloch, Woodson Terrace, St. Ann, Bridgeton, and Hazelwood. Kinloch has no established land use zoning ordinance or building code. All other entities have zoning ordinances, and each is largely sensitive to compatible land use adjacent to the airport.

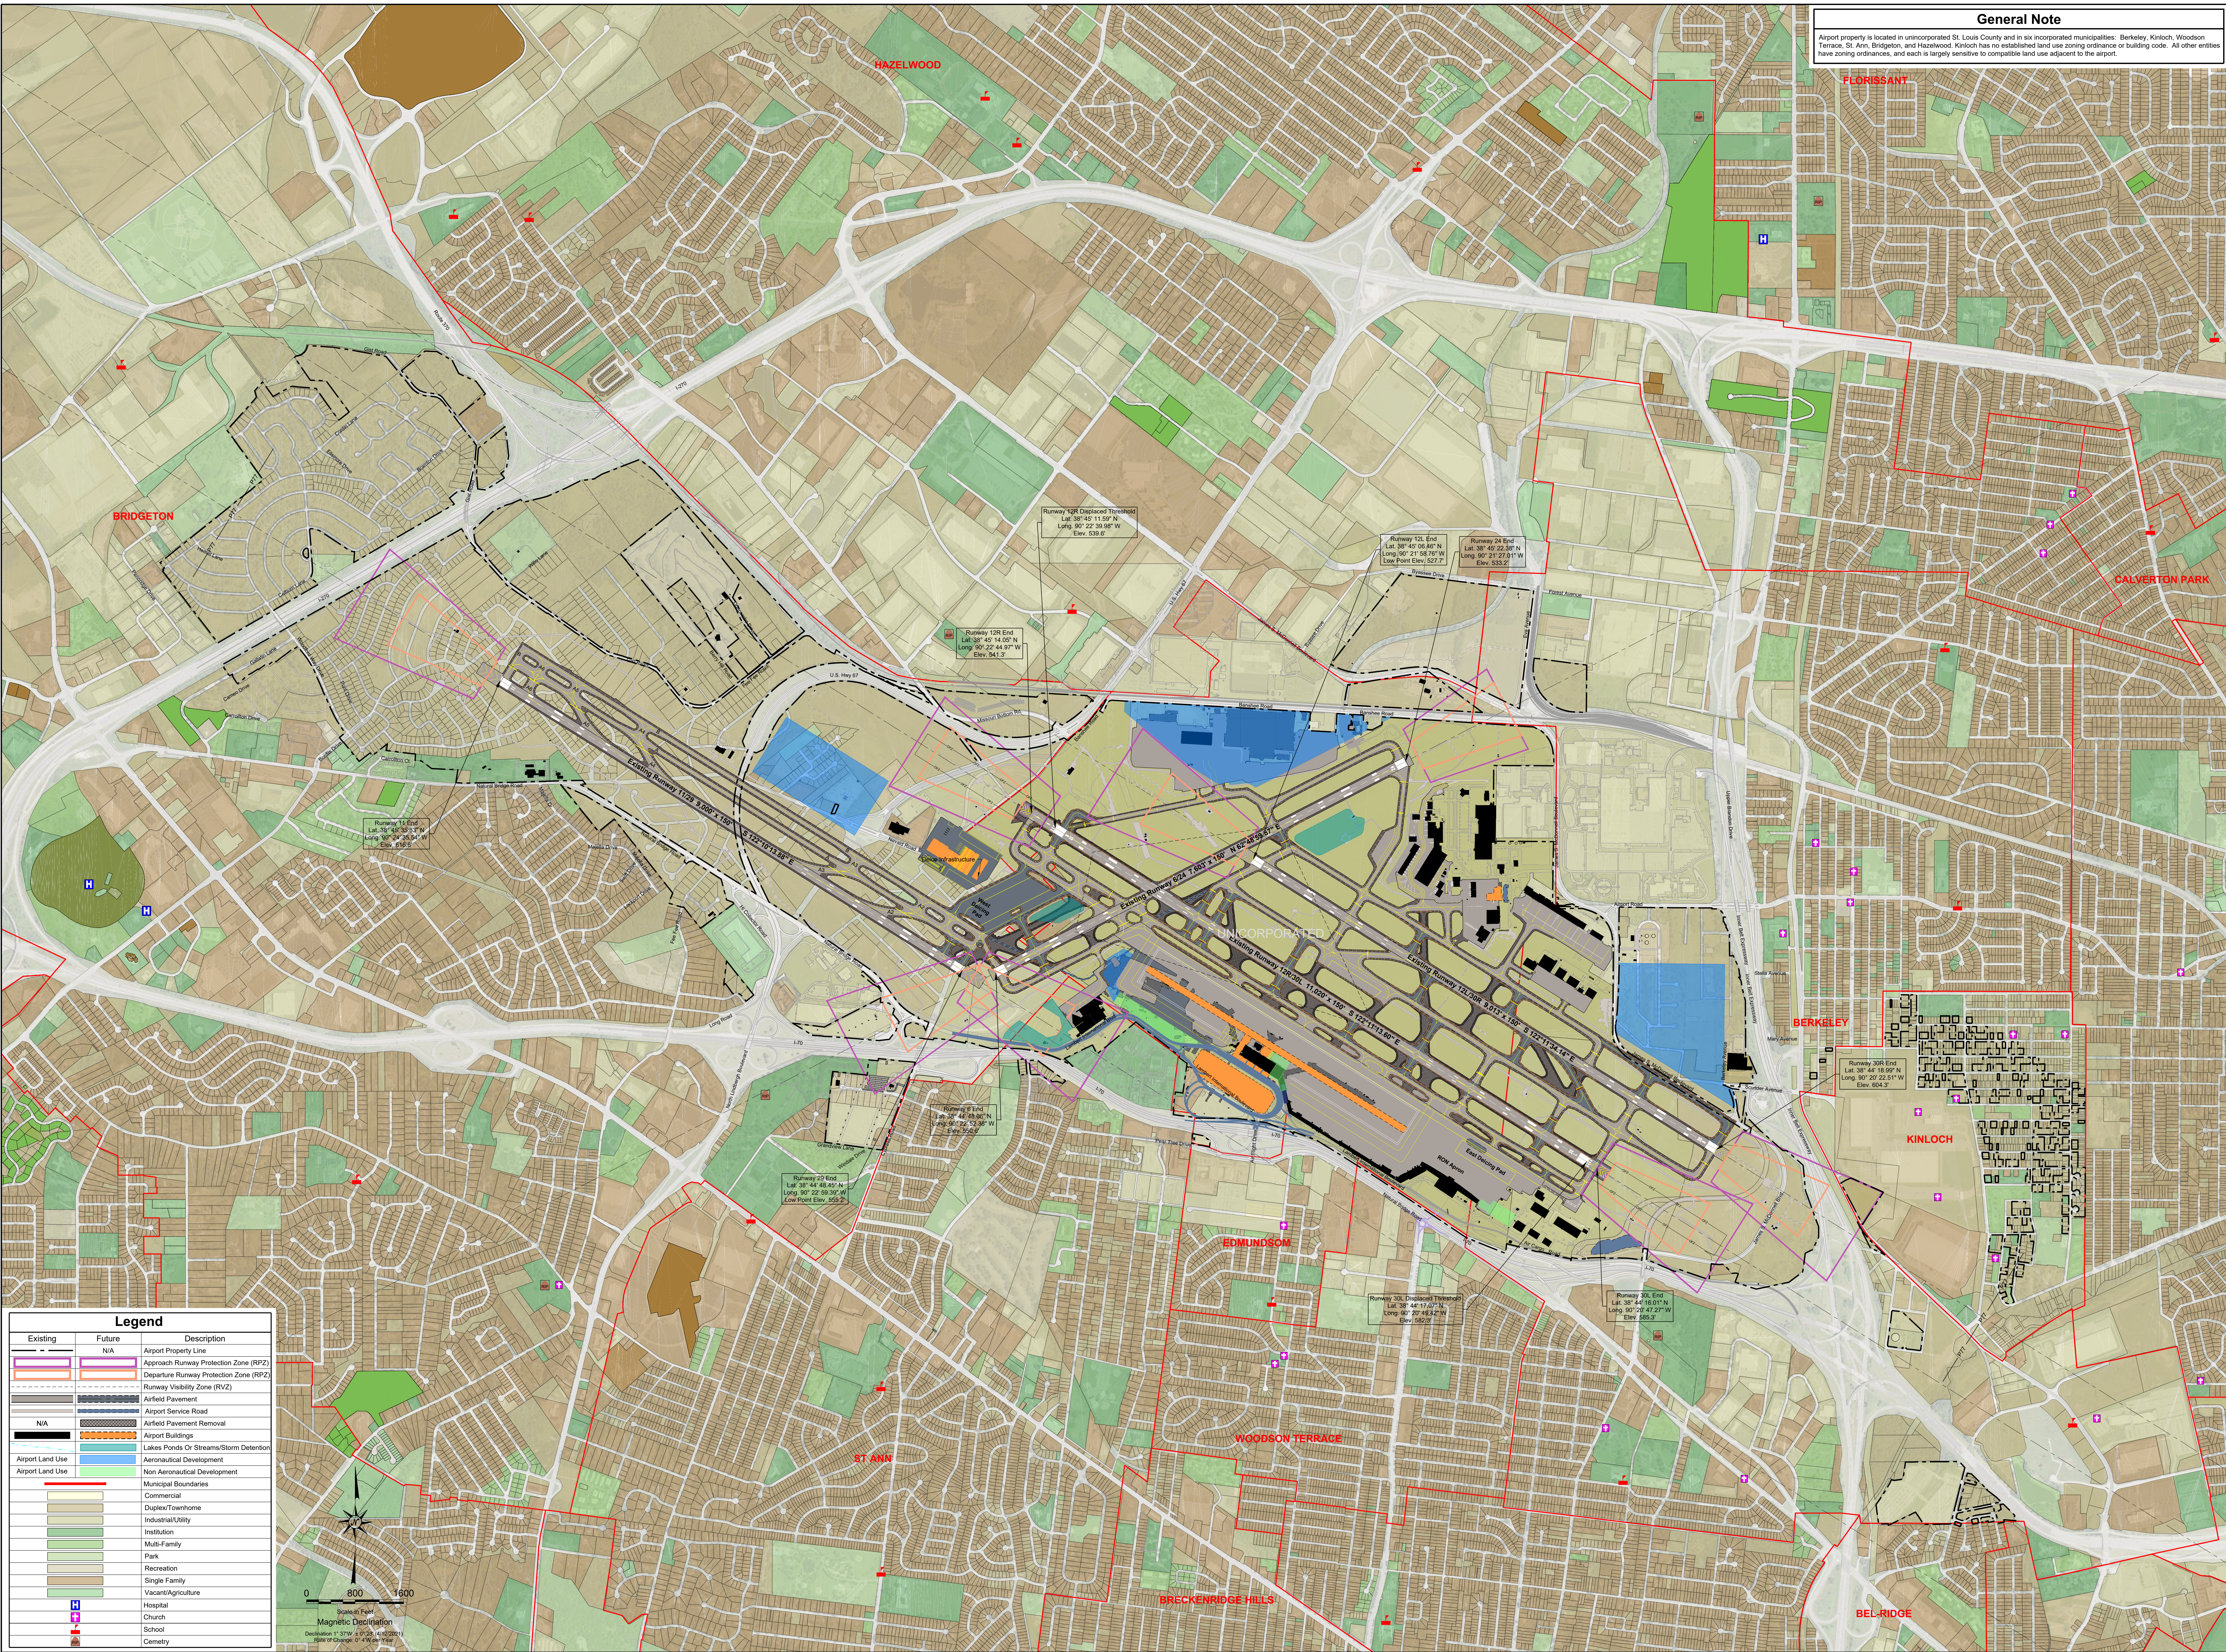

**Legend**

| Existing | Future | Description                            |
|----------|--------|----------------------------------------|
| —        | —      | Airport Property Line                  |
| —        | —      | Approach Runway Protection Zone (RPZ)  |
| —        | —      | Departure Runway Protection Zone (RPZ) |
| —        | —      | Runway Visibility Zone (RVZ)           |
| —        | —      | Airfield Pavement                      |
| —        | —      | Airport Service Road                   |
| —        | —      | Airfield Pavement Removal              |
| —        | —      | Airport Buildings                      |
| —        | —      | Lakes/Ponds/Streams/Storm Detention    |
| —        | —      | Aeronautical Development               |
| —        | —      | Non-Aeronautical Development           |
| —        | —      | Municipal Boundaries                   |
| —        | —      | Commercial                             |
| —        | —      | Duplex/Townhome                        |
| —        | —      | Industrial/Utility                     |
| —        | —      | Institution                            |
| —        | —      | Multi-Family                           |
| —        | —      | Park                                   |
| —        | —      | Recreation                             |
| —        | —      | Single Family                          |
| —        | —      | Vacant/Agriculture                     |
| —        | —      | Hospital                               |
| —        | —      | Church                                 |
| —        | —      | School                                 |
| —        | —      | Cemetery                               |

Scale: Feet  
0 800 1600  
Magnetic Declination  
Declination = 3.7° (2023) (10/2023)  
Rate of Change: 0.1° W per Year

FILED: 2024/01/17 Land Use Drawing  
LAWYER: JAMES J. WILSON  
UPDATE BY: Mike Wilson  
SUPERVISOR: #  
DATE: 3/20/2023 3:44 PM  
JRP:DWG

0 1 2  
THIS BAR IS EQUAL TO 2"  
AT FULL SCALE (36x48)

**STL** ST. LOUIS LAMBERT  
INTERNATIONAL AIRPORT.

**wsp**

**CMT**

| REVISIONS |    |      |             |  |
|-----------|----|------|-------------|--|
| NO.       | BY | DATE | DESCRIPTION |  |
|           |    |      |             |  |

| REVISIONS |    |      |             |  |
|-----------|----|------|-------------|--|
| NO.       | BY | DATE | DESCRIPTION |  |
|           |    |      |             |  |

|             |           |
|-------------|-----------|
| DESIGN BY   | AJB & CAS |
| DRAWN BY    | CMT       |
| CHECKED BY  | AJB & CAS |
| APPROVED BY |           |

**St. Louis Lambert  
International Airport**  
St. Louis, Missouri

**Land Use Drawing**